


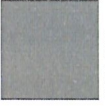
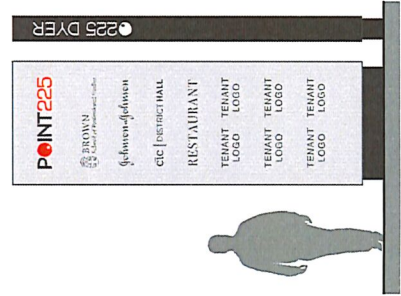



# Materials / Palette

	PAINTED METAL MATTHEWS PAINT MFG7102 "DEEP RIVER" (Frame & Base)		POLYCARBONATE CLEAR/WHITE ASK/LLCS (Acrylic Panels)
	PAINTED METAL MATTHEWS PAINT 6P/00100 "MATCHBOX CAR ORANGE" (Sign Frame Edge)		GRAY VINYL 3M SCOTCHGAL FILM (Tenant Names)



① SIGN DETAIL - FRONT VIEW  
Scale: 1/2" = 1'-0"

# Location Plans

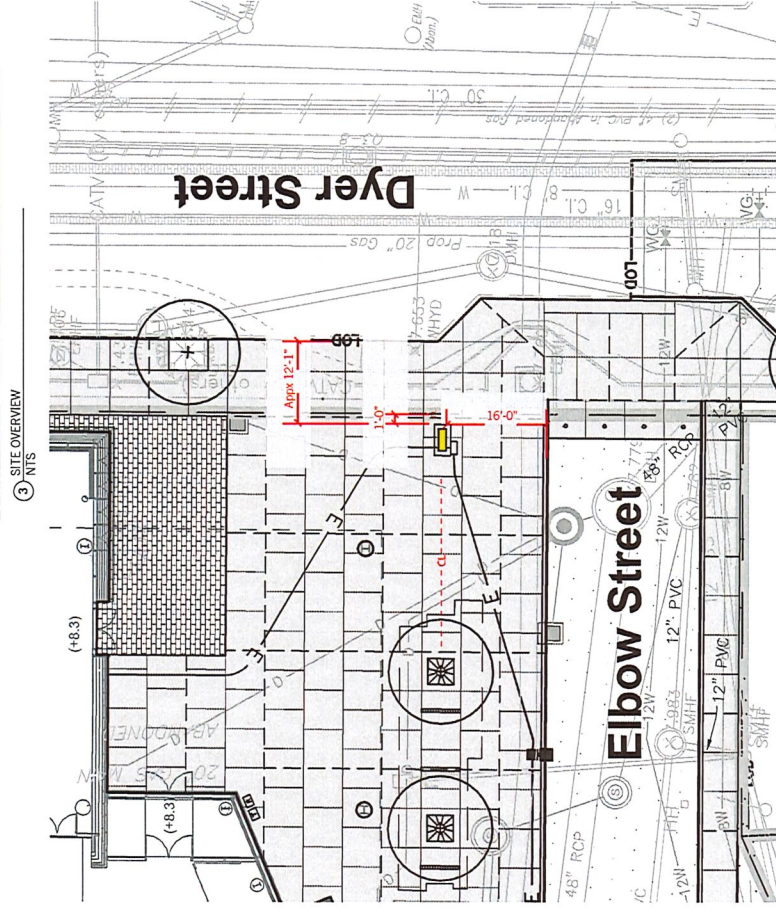

② SIGN DETAIL - LOCATION VIEW  
NOTE: Pylon shown in yellow.

Notes

<b>AYERS SAINT GROSS</b>	1040 Hull Street Suite 100 Baltimore, MD 21230 T: 410.342.8500 F: 410.342.8519
Project Number	21620.01
Document Title	Design Development
Project Name	225 Dyer Street Providence, RI
Section / Description	Building Signage
Sheet Title	Monument Sign
Date	01.18.2018
Sheet No.	1.00

NOTE: All drawings are for design intent only, contractor shall be responsible for all conditions in field prior to any fabrication, all rights reserved. Copyright © 2018 AYERS | SAINT | GROSS

Notes

- A WHITE METAL PANEL**  
Painted white metal panel, internally illuminated with LEDs from behind with omnidirectional acrylic back applied with 3/16" aluminum trim
- B PUSH-THROUGH ACRYLIC LETTERS & APPLIED VINYL**  
Internally illuminated with LEDs from behind with omnidirectional acrylic back applied with 3/16" aluminum trim. Applied vinyl on top of acrylic (1/8" deep, 1/8" high)
- C METAL FRAME SURROUND**  
Painted metal
- D TENANT NAMES - PUSH-THROUGH ACRYLIC LETTERS**  
Internally illuminated with LEDs from behind with omnidirectional acrylic back applied with 3/16" aluminum trim. Applied vinyl on top of acrylic (1/8" deep, 1/8" high)
- E PUSH-THROUGH ACRYLIC LETTERS**  
Internally illuminated with LEDs from behind with omnidirectional acrylic back applied with 3/16" aluminum trim. Applied vinyl on top of acrylic (1/8" deep, 1/8" high)
- F BLACK METAL BASE**  
All internal structural components are to be concealed
- G INSET METAL PANEL**  
1/2" deep metal panel to match Orange

NOTE: All tenant names and logos are placeholder only, so show design intent and possibly are subject to change.

**AYERS  
SAINT  
GROSS**  
1040 Hull Street  
Suite 100  
Baltimore, MD 21230  
T: 410.342.8500  
F: 410.342.8519

Project Number 21620.01  
Document Title Design Development


Project Name  
225 Dyer Street  
Providence, RI

Section / Description

Building Signage

Sheet Title  
Monument Sign

Date 01.18.2018  
Sheet No. 1.01

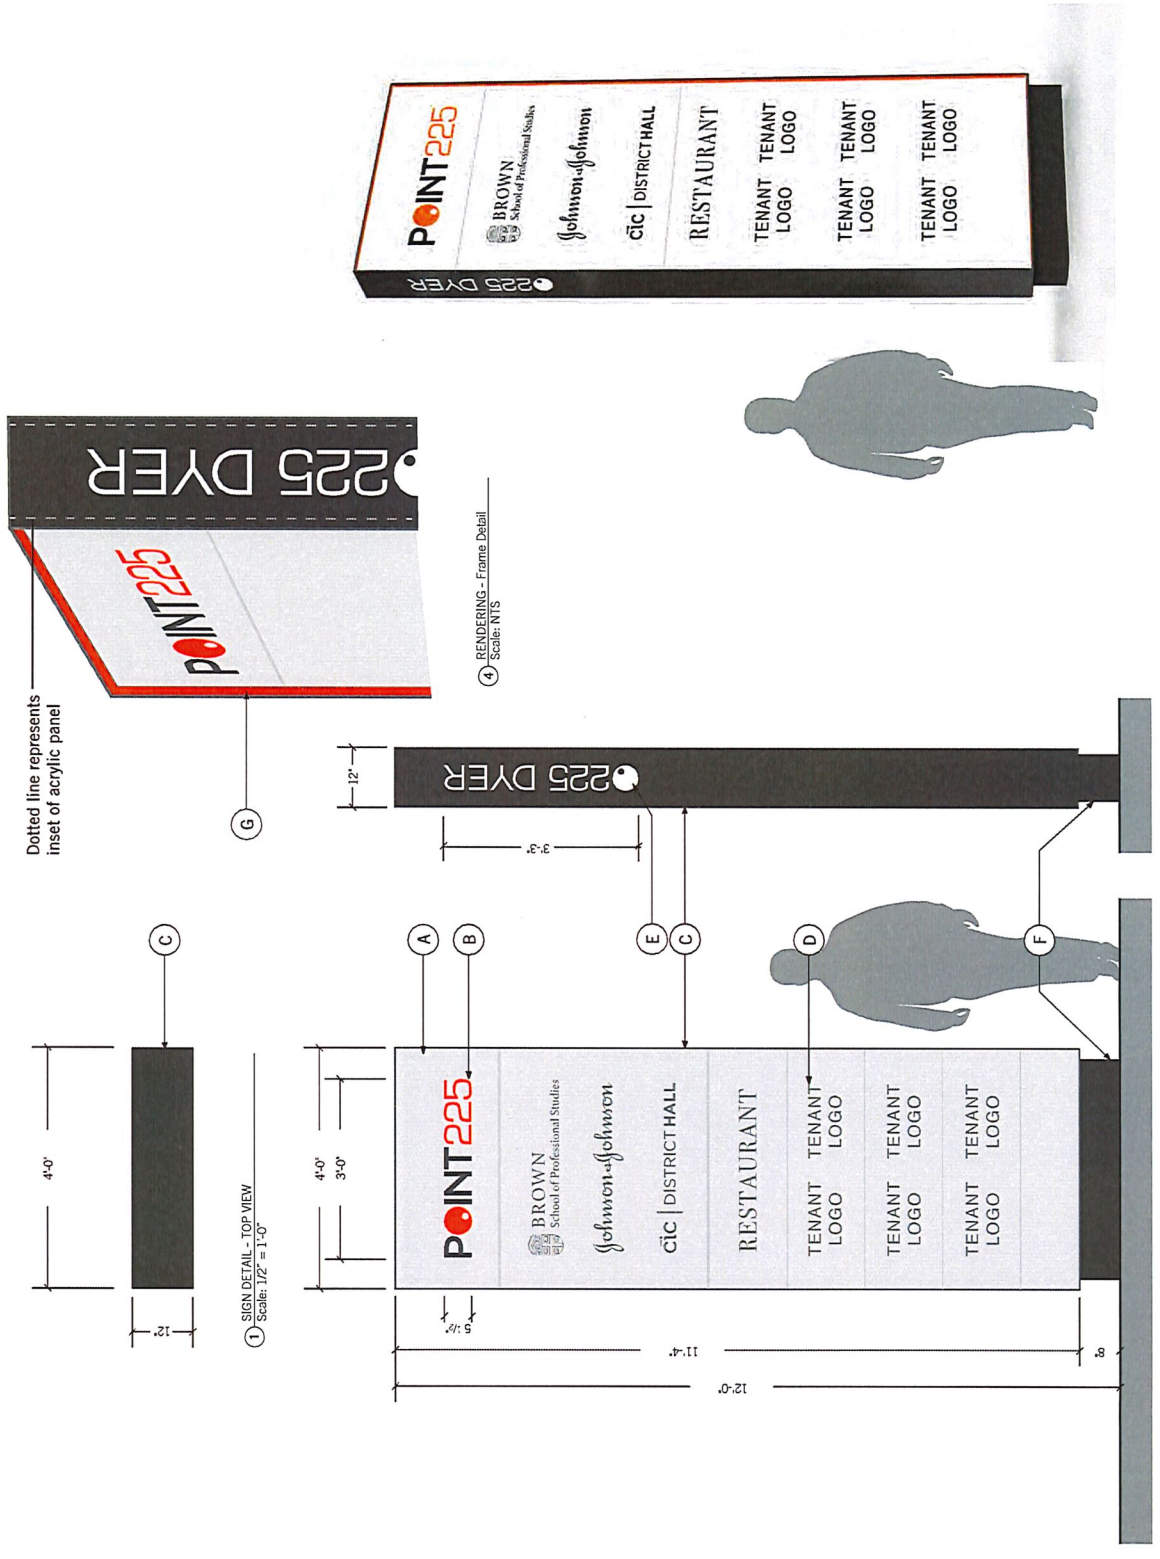

Dotted line represents inset of acrylic panel

① SIGN DETAIL - TOP VIEW  
Scale: 1/2" = 1'-0"

④ RENDERING - Frame Detail  
Scale: NTS

③ SIGN DETAIL - SIDE VIEW  
Scale: 1/2" = 1'-0"

② SIGN DETAIL ELEVATION - LOUNGE  
Scale: 1/2" = 1'-0"

⑤ RENDERING - NIGHT TIME VIEW  
Scale: NTS

