




SOUTH WATER STREET PEDESTRIAN ENTRY

PARCEL 6

I-195 REDEVELOPMENT DISTRICT COMMISSION - OCTOBER 2019



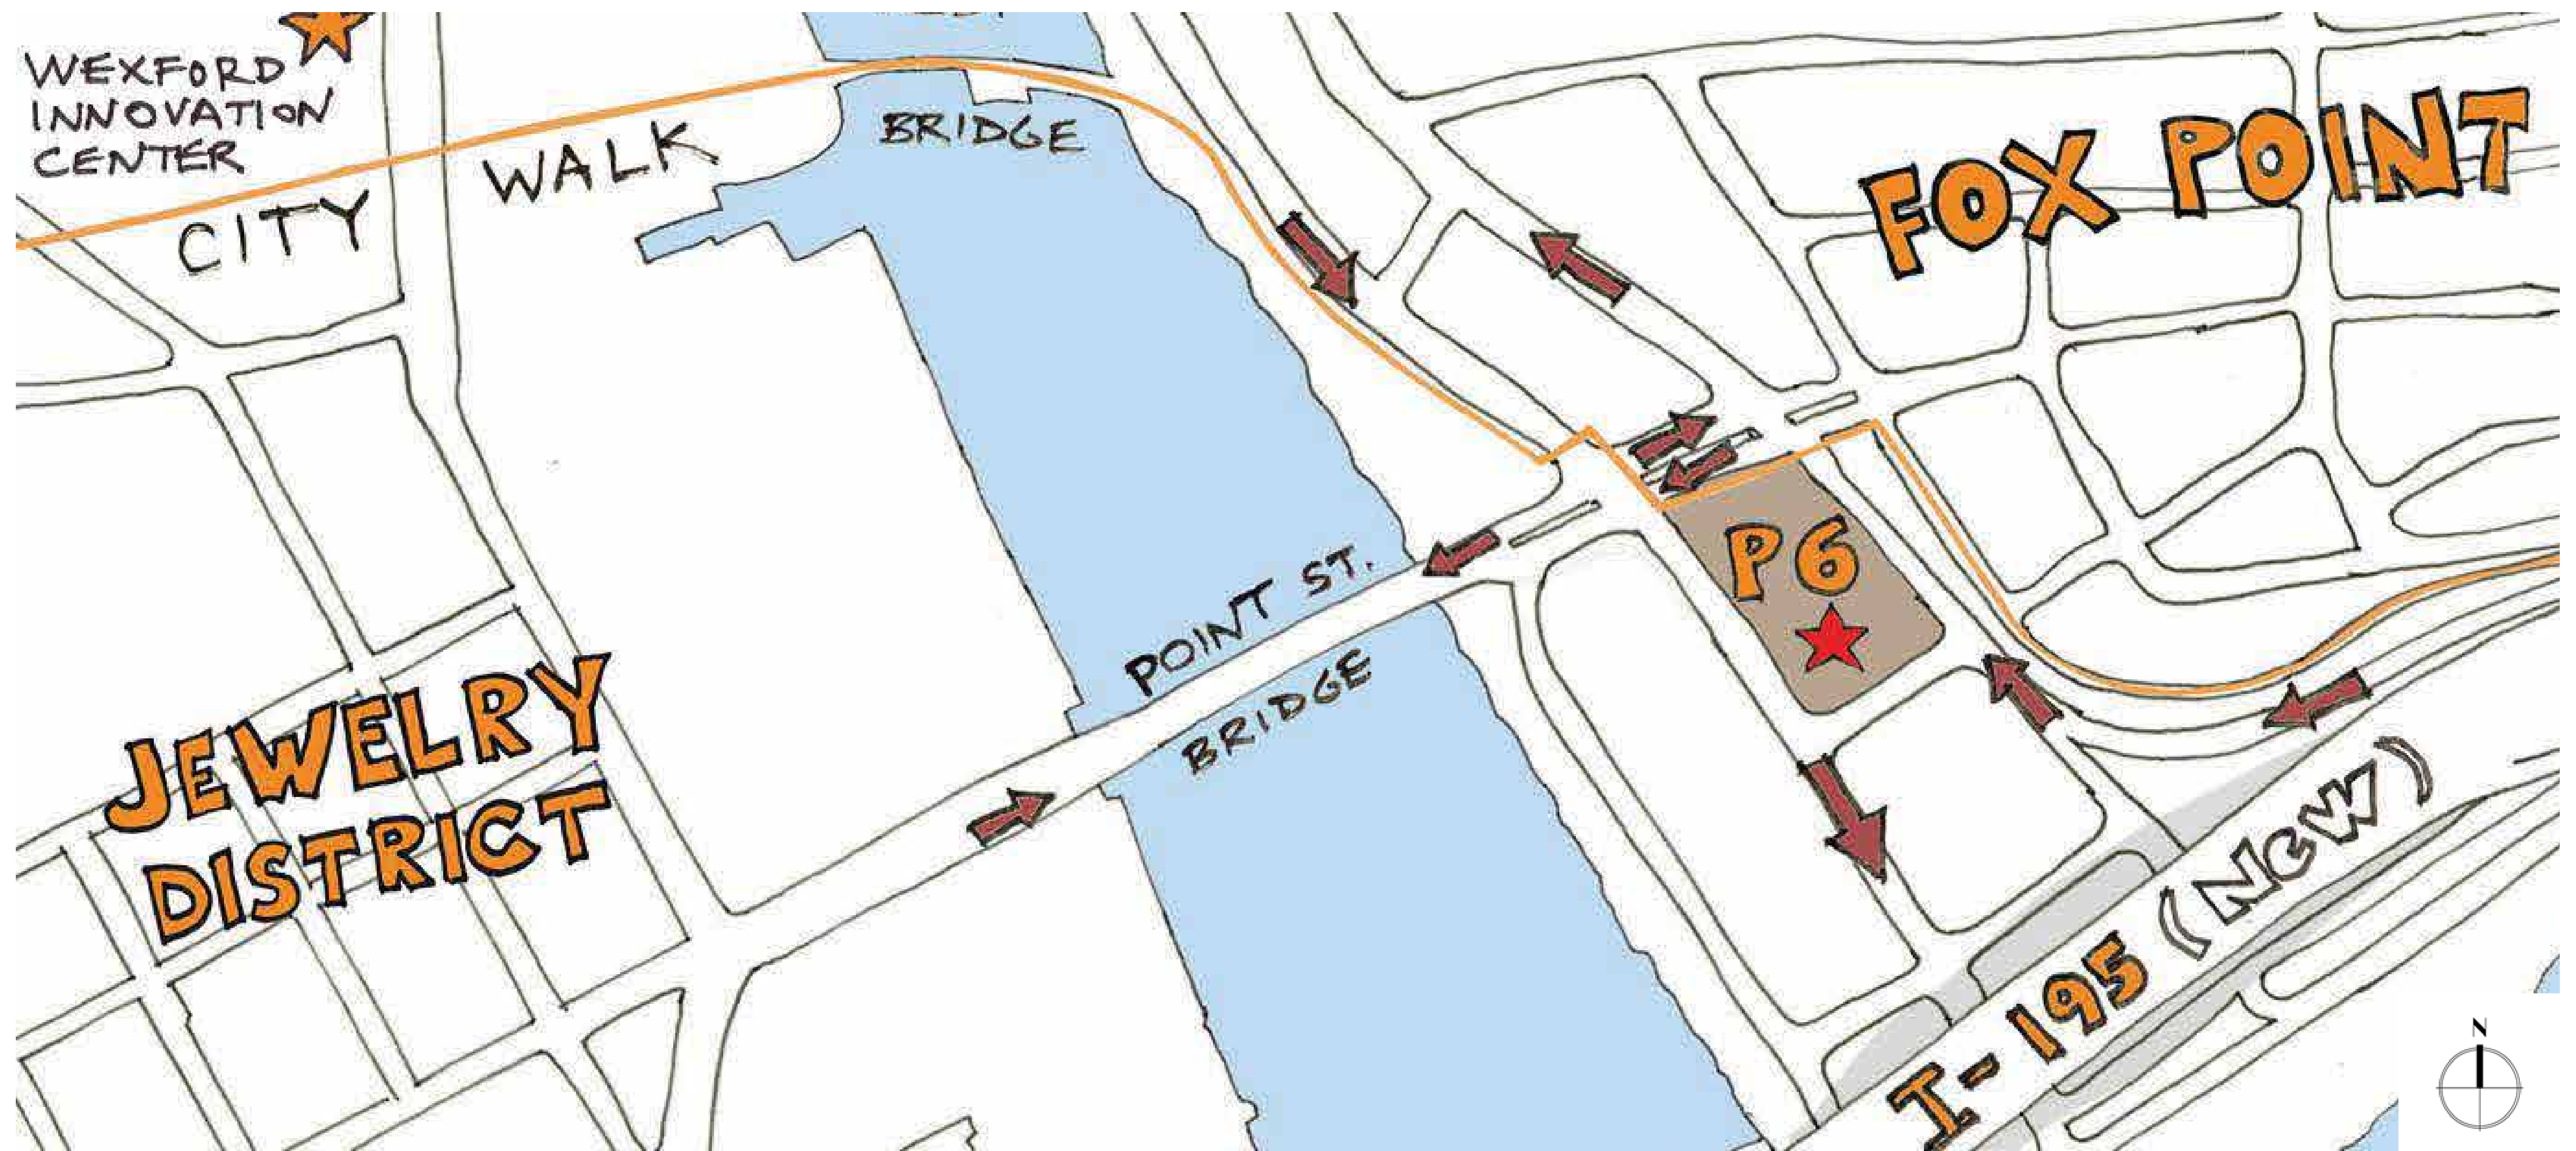

FROM WICKENDEN STREET



FROM WICKENDEN STREET



FROM SOUTH MAIN STREET



FROM PIKE STREET

PARCEL 6

I-195 REDEVELOPMENT DISTRICT COMMISSION - OCTOBER 2019






PARCEL 6

I-195 REDEVELOPMENT DISTRICT COMMISSION - OCTOBER 2019



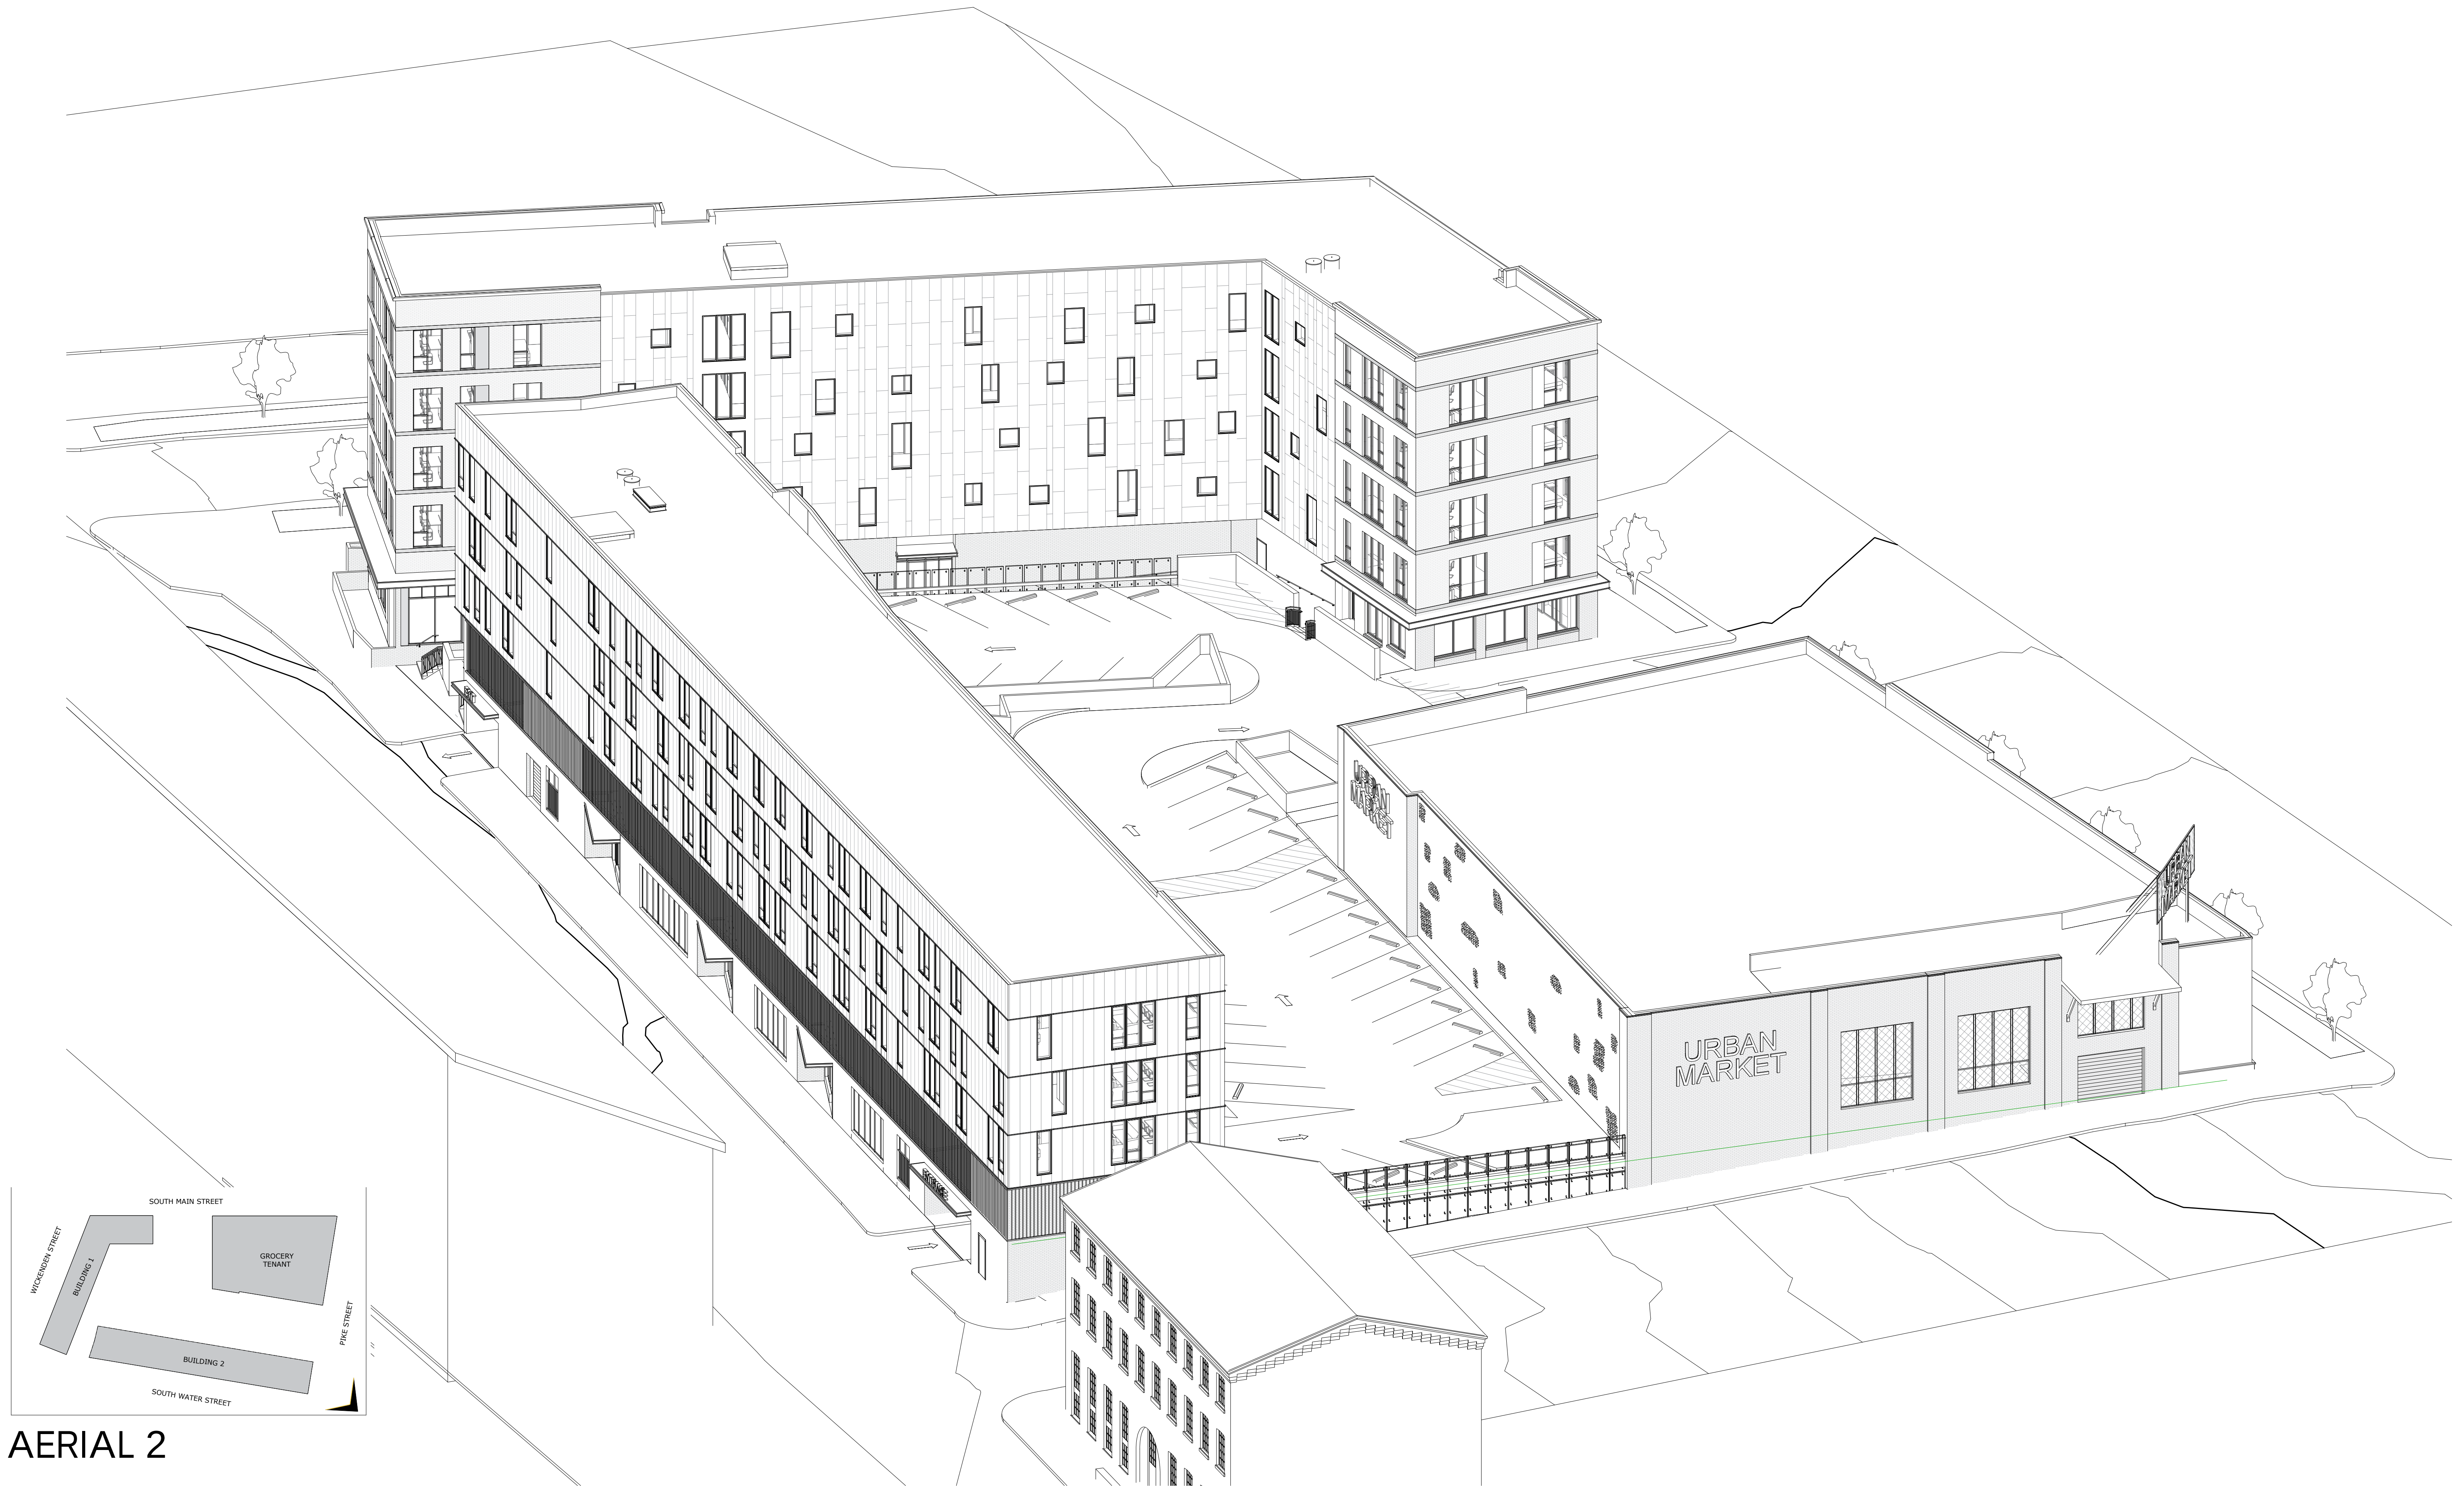


AERIAL 2

PARCEL 6

I-195 REDEVELOPMENT DISTRICT COMMISSION - OCTOBER 2019



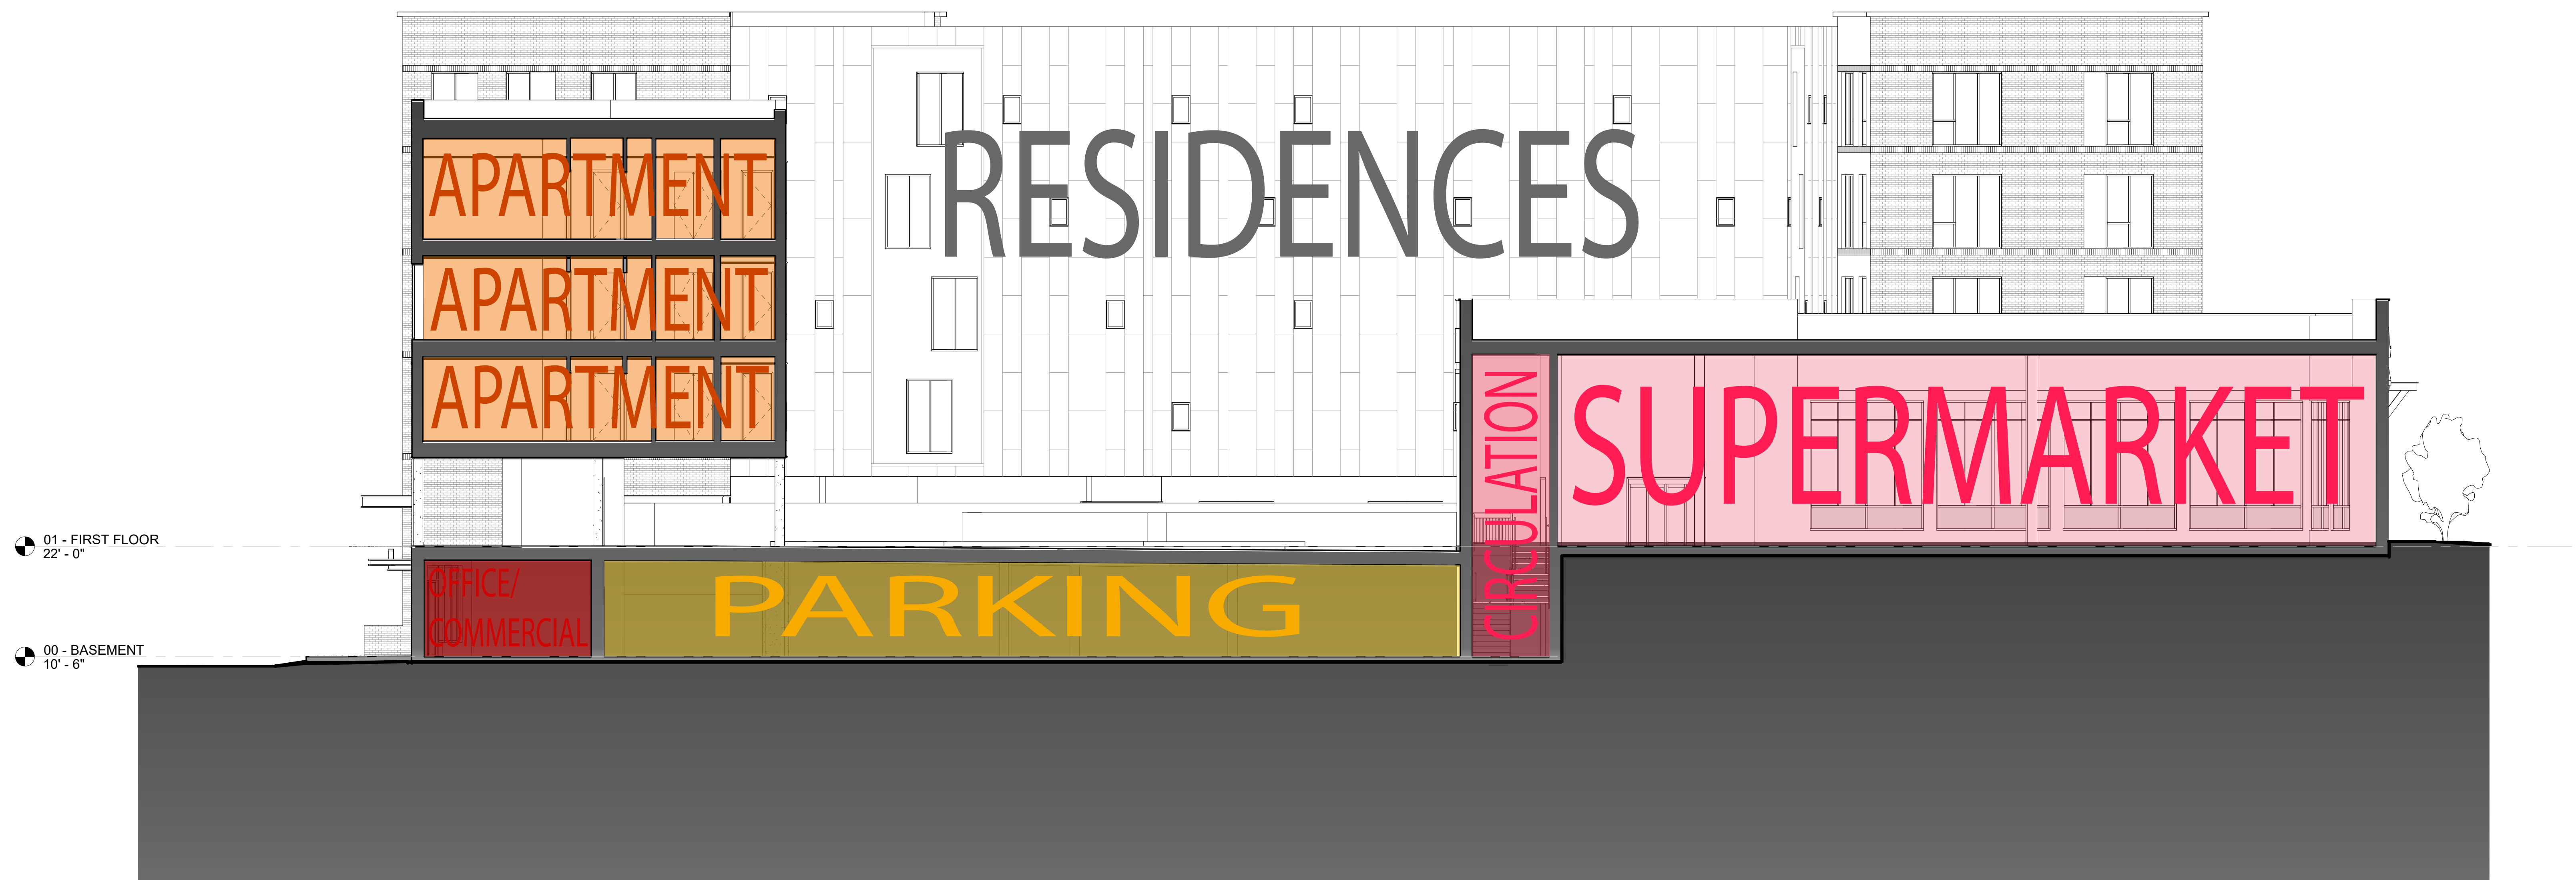


SITE SECTION

PARCEL 6

I-195 REDEVELOPMENT DISTRICT COMMISSION - OCTOBER 2019



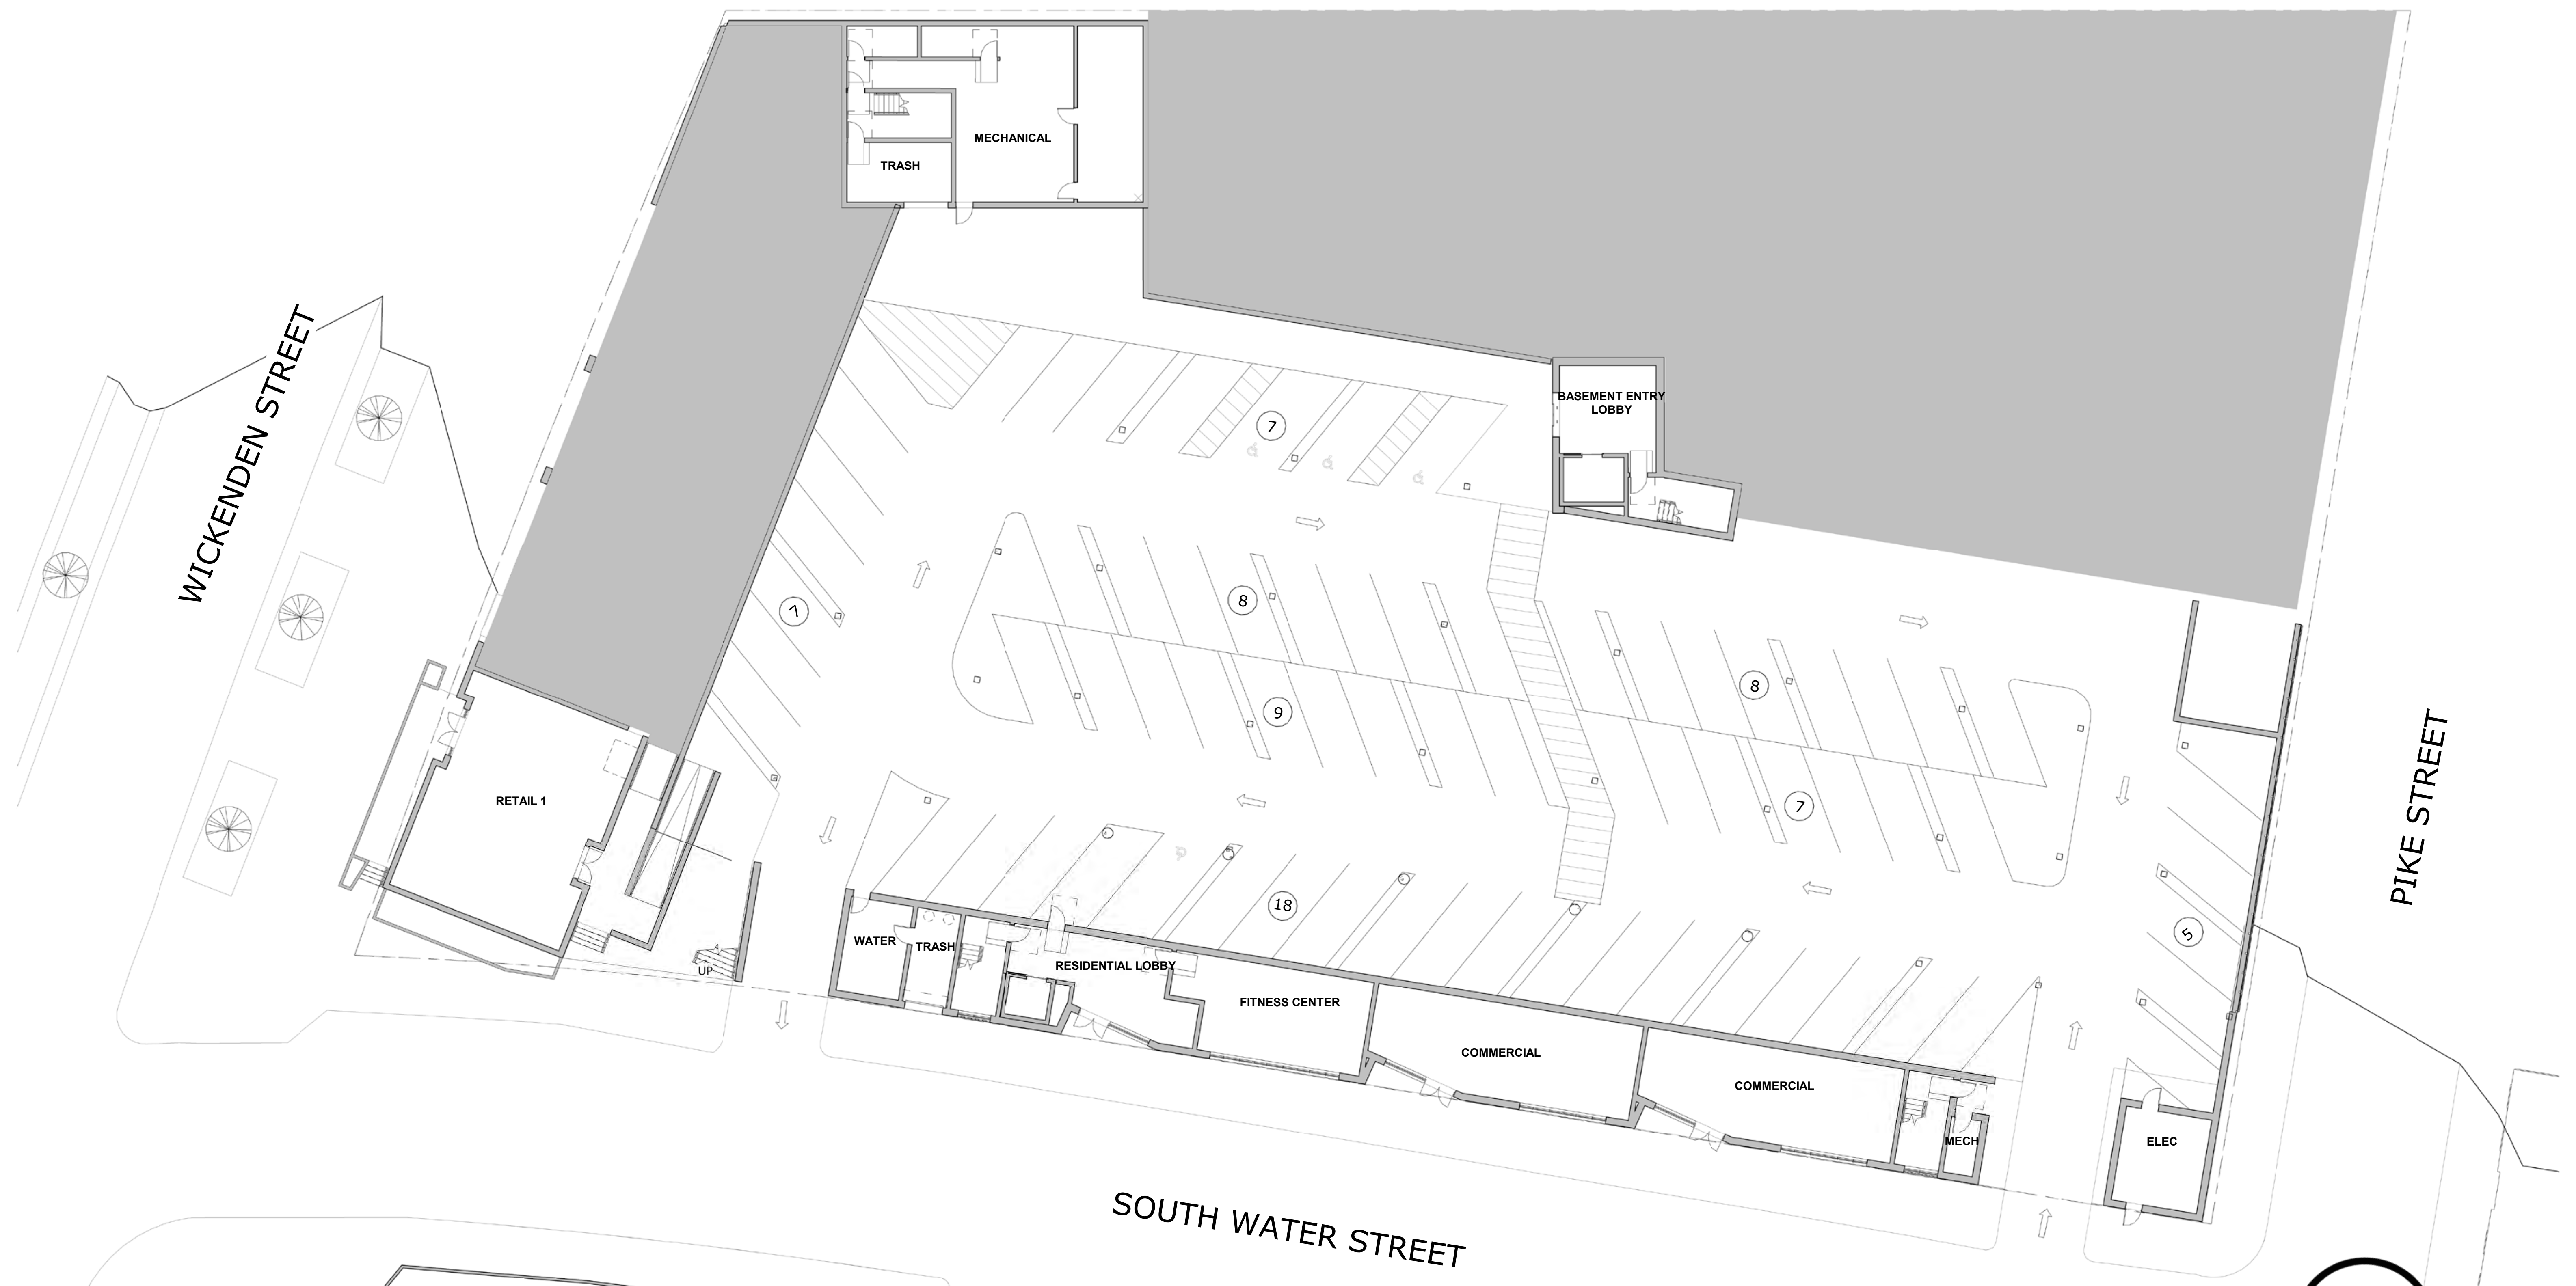


LOWER LEVEL FLOOR PLAN (69 PARKING SPACES)

PARCEL 6

I-195 REDEVELOPMENT DISTRICT COMMISSION - OCTOBER 2019



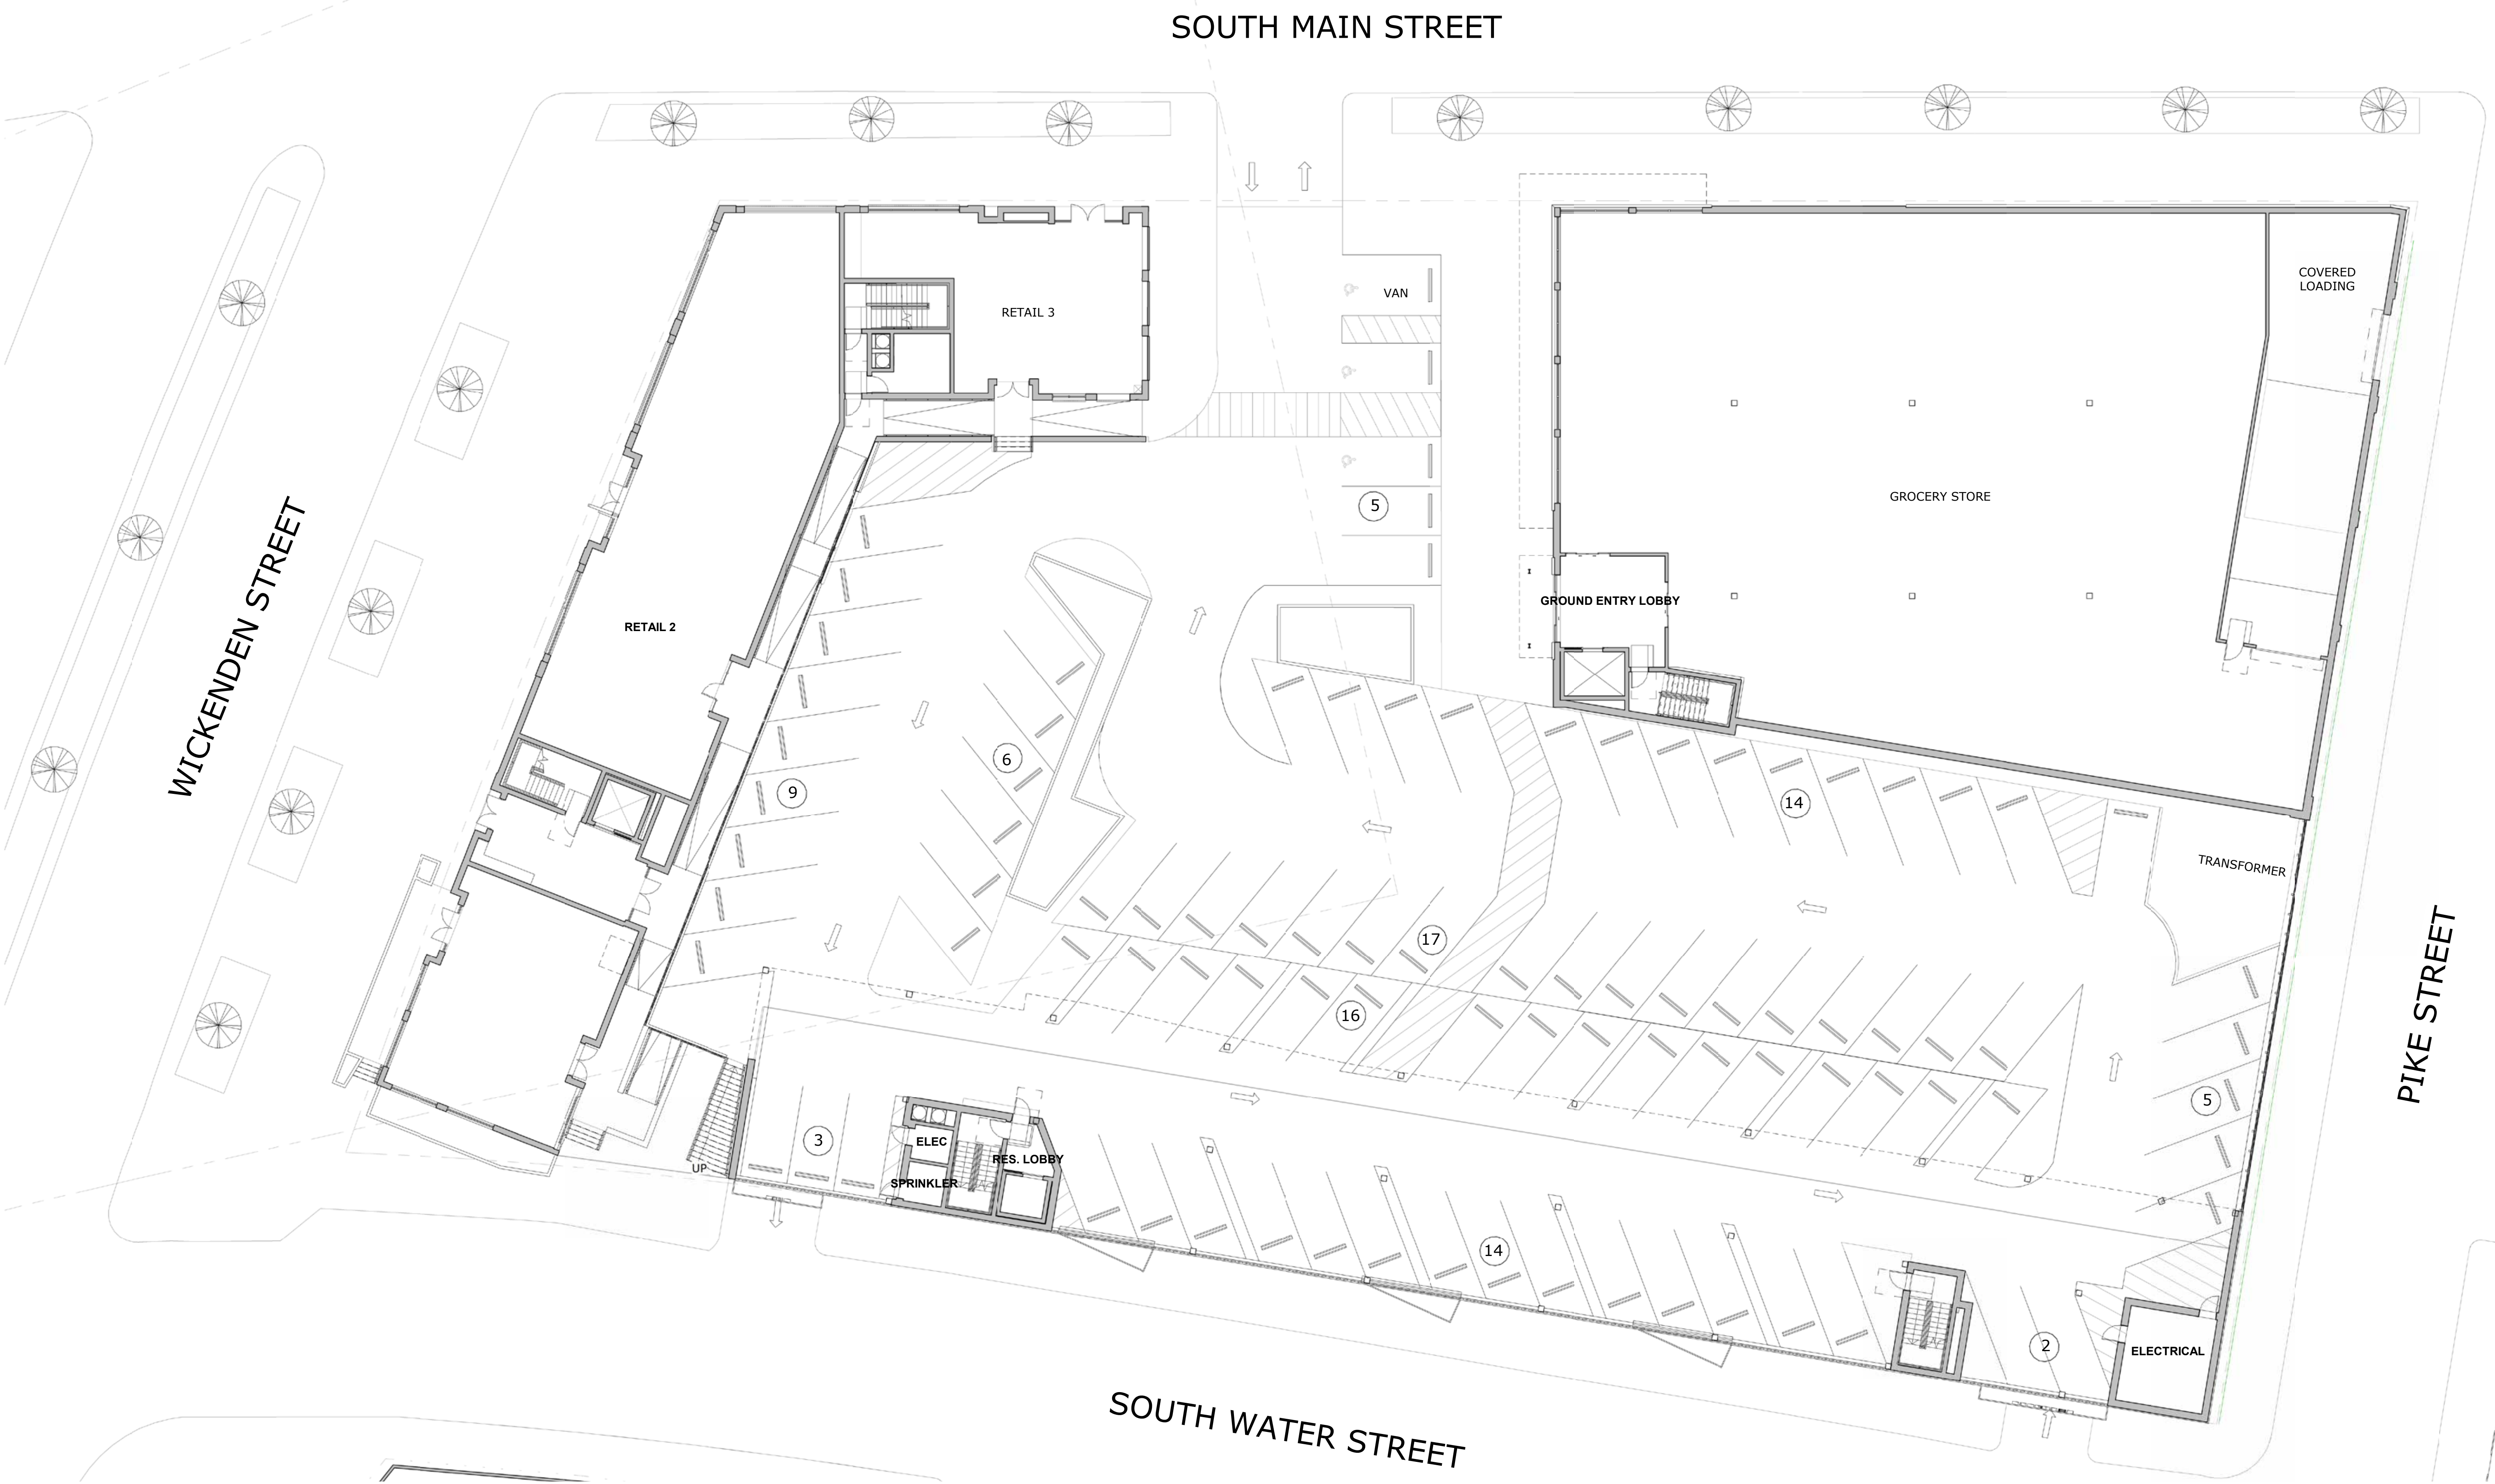


GROUND FLOOR PLAN (91 PARKING SPACES)

PARCEL 6

I-195 REDEVELOPMENT DISTRICT COMMISSION - OCTOBER 2019



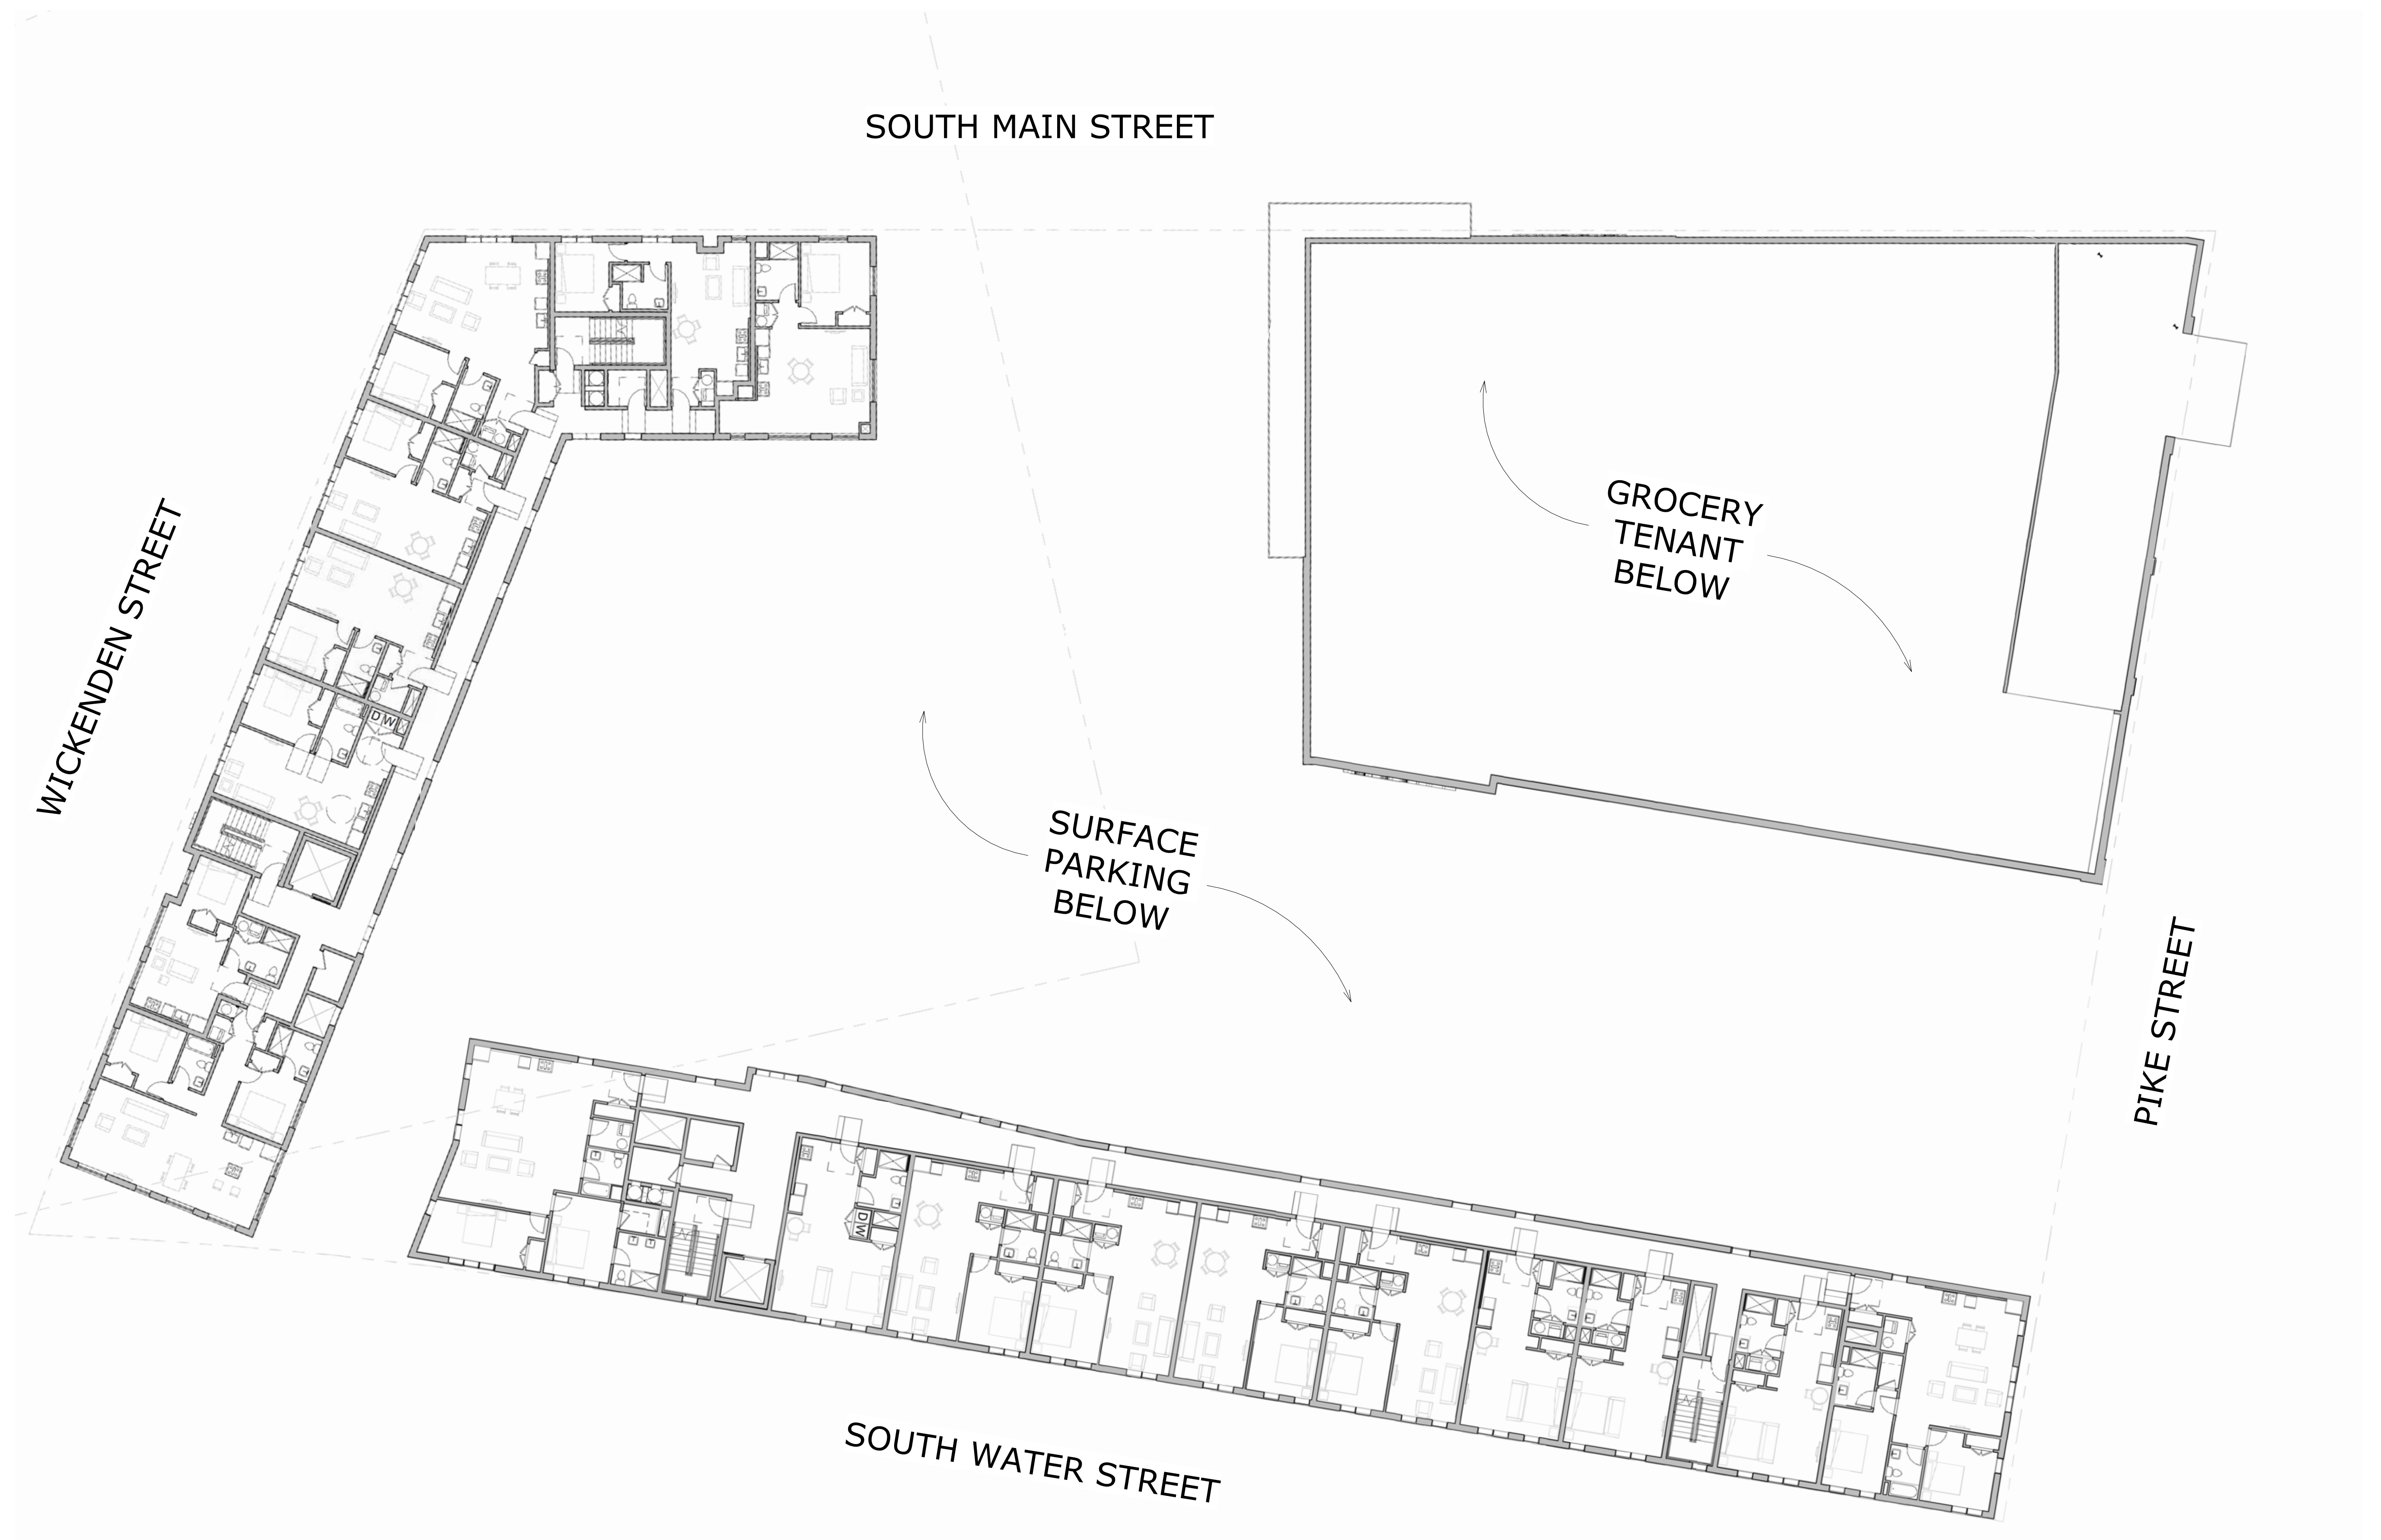


TYPICAL FLOOR PLAN

PARCEL 6

I-195 REDEVELOPMENT DISTRICT COMMISSION - OCTOBER 2019



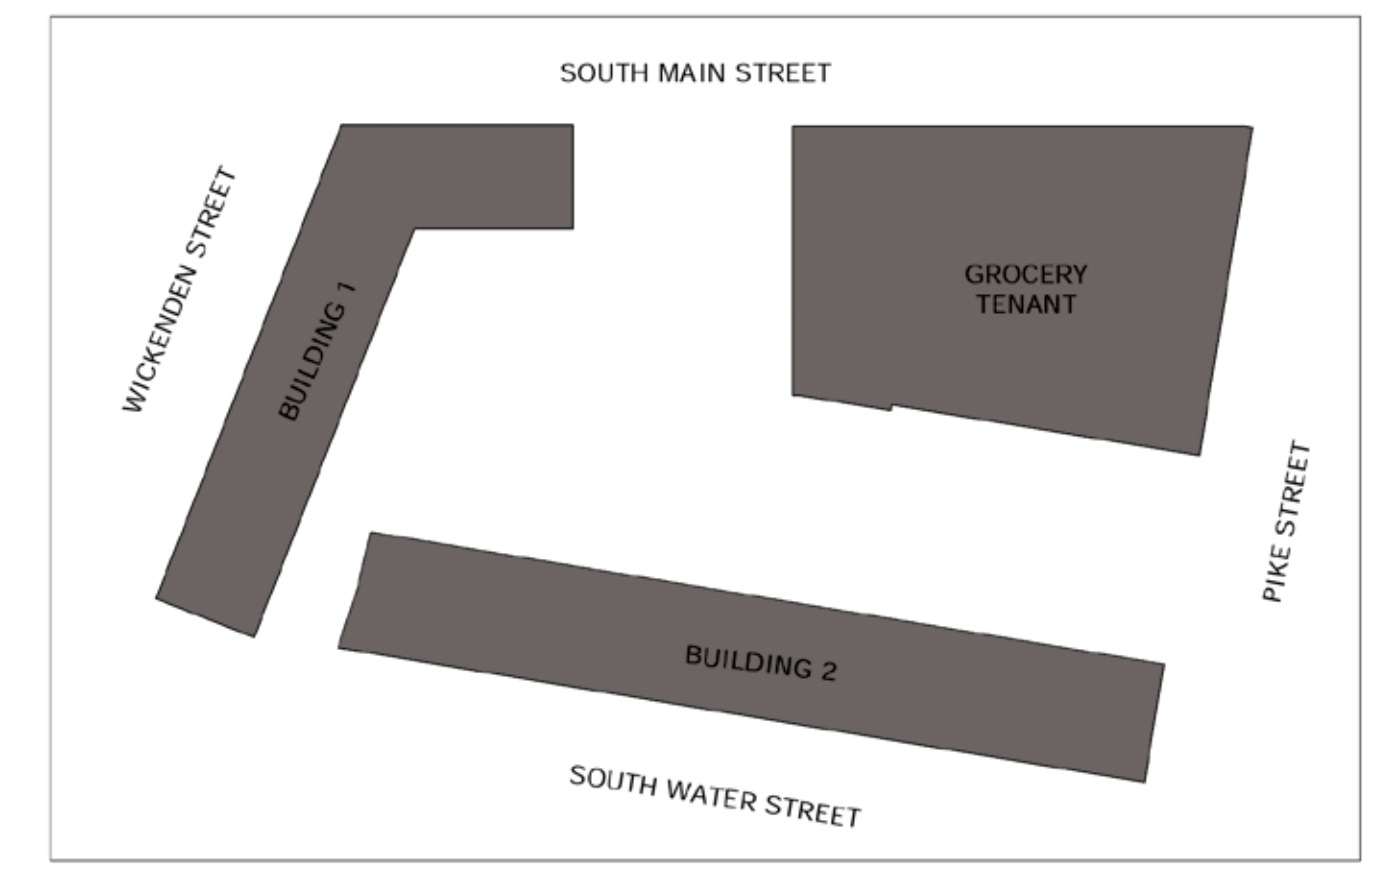

WICKENDEN STREET ELEVATION



SOUTH WATER STREET ELEVATION

PARCEL 6

I-195 REDEVELOPMENT DISTRICT COMMISSION - OCTOBER 2019






VIGNETTE - SOUTH WATER STREET

PARCEL 6

I-195 REDEVELOPMENT DISTRICT COMMISSION - OCTOBER 2019



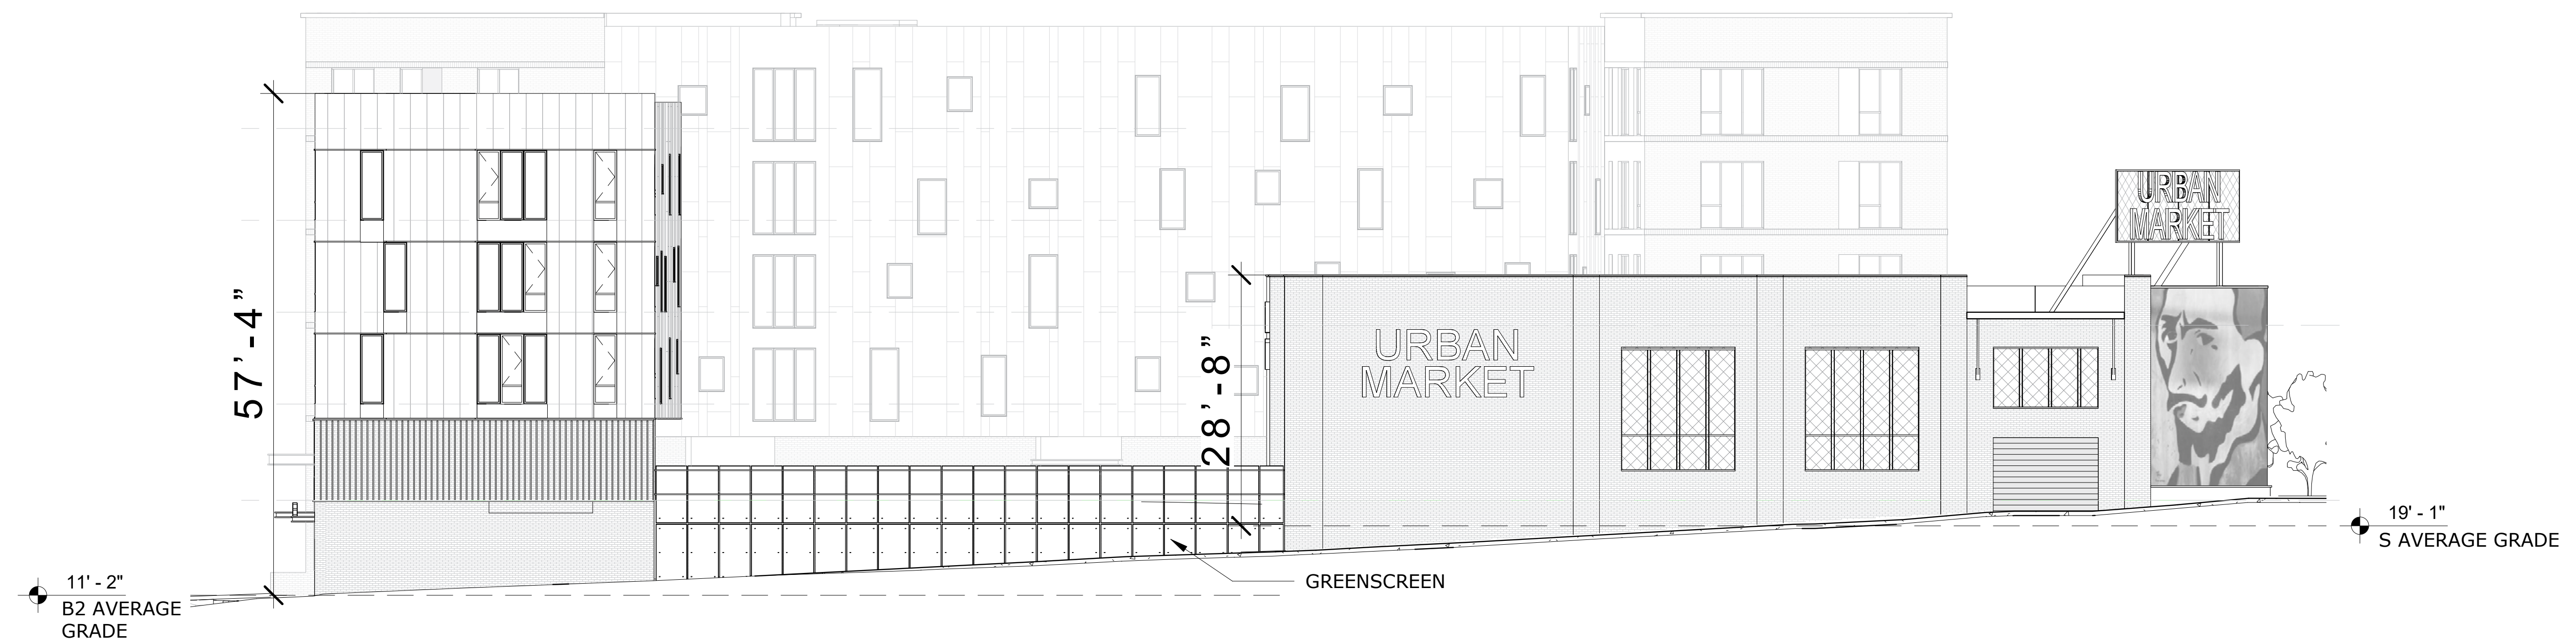

PIKE STREET ELEVATION



SOUTH MAIN STREET ELEVATION

PARCEL 6

I-195 REDEVELOPMENT DISTRICT COMMISSION - OCTOBER 2019









VIGNETTE - PIKE STREET

PARCEL 6

I-195 REDEVELOPMENT DISTRICT COMMISSION - OCTOBER 2019



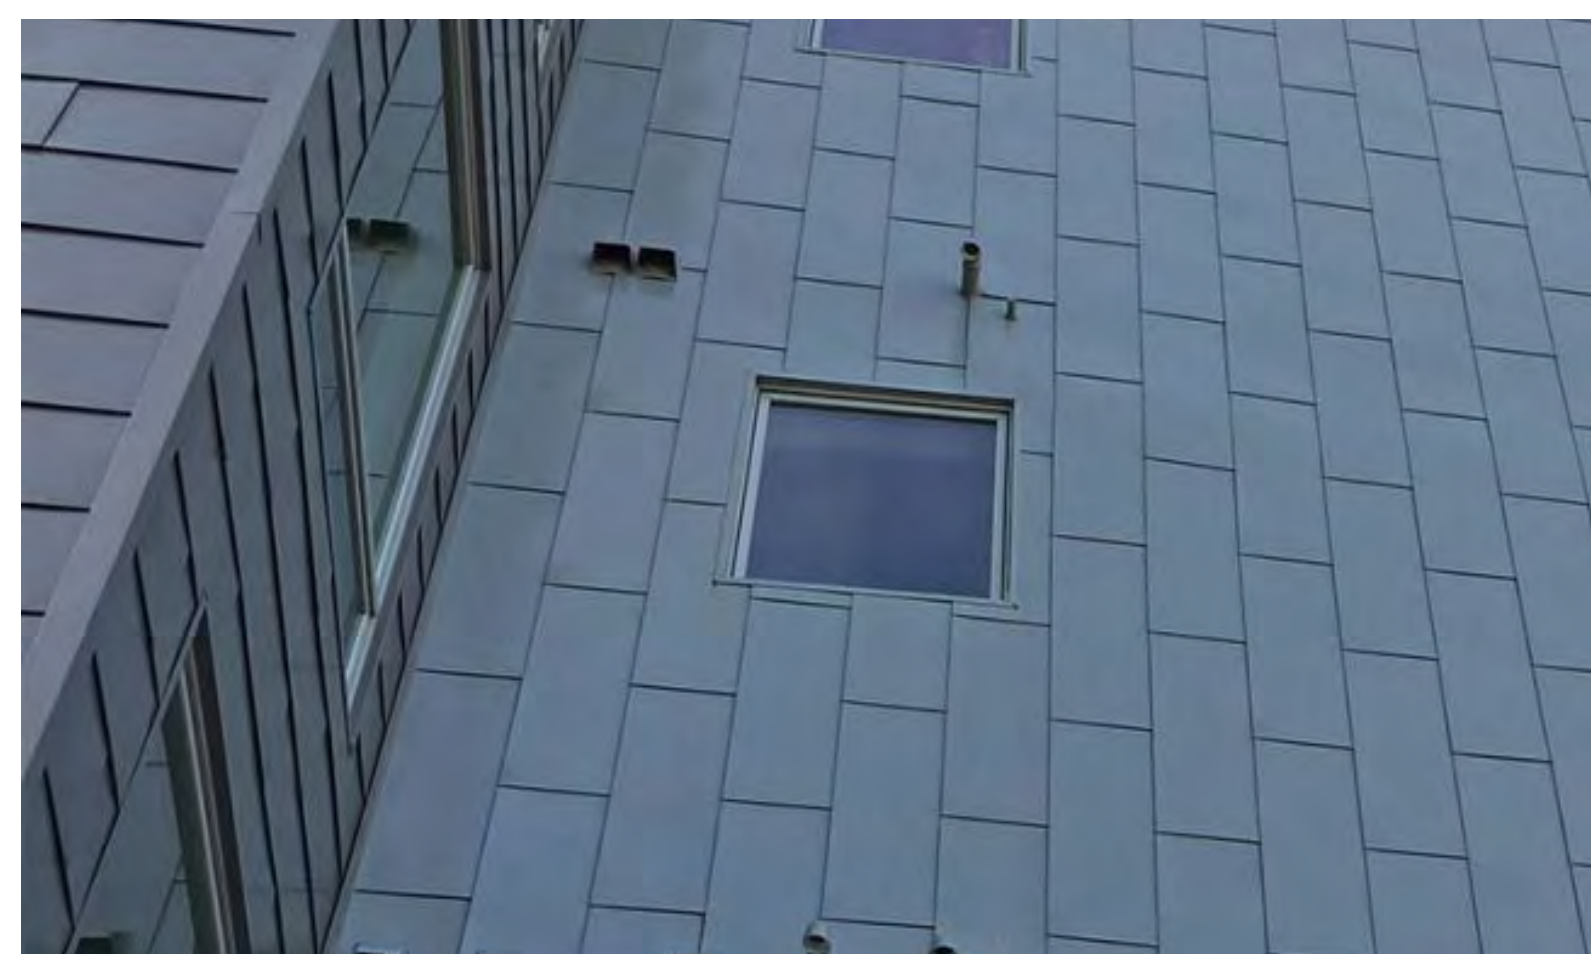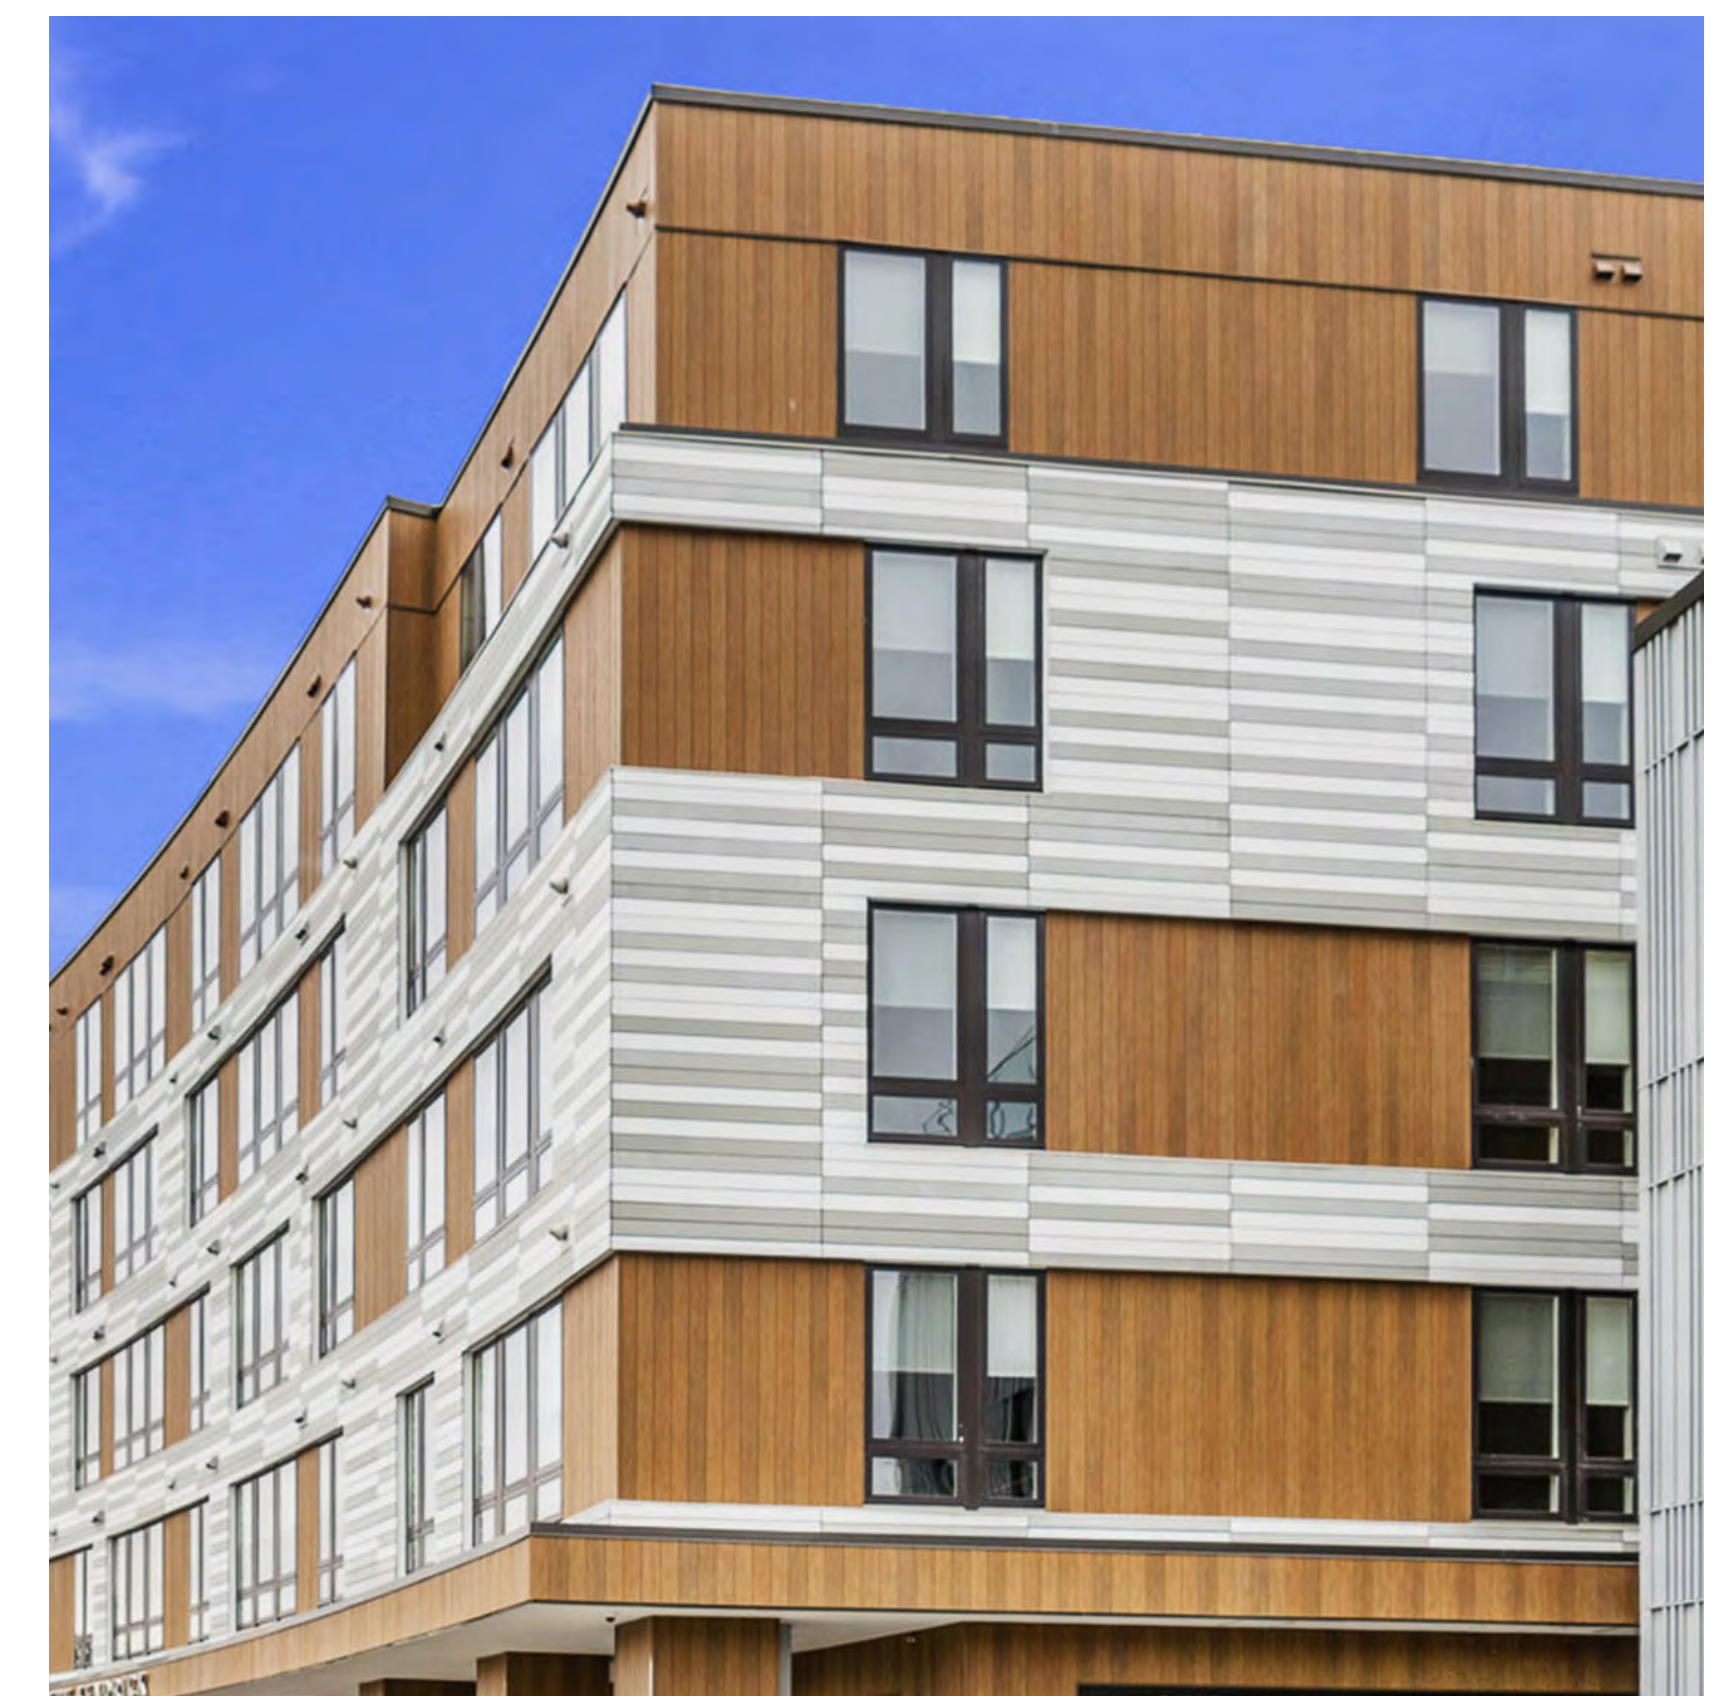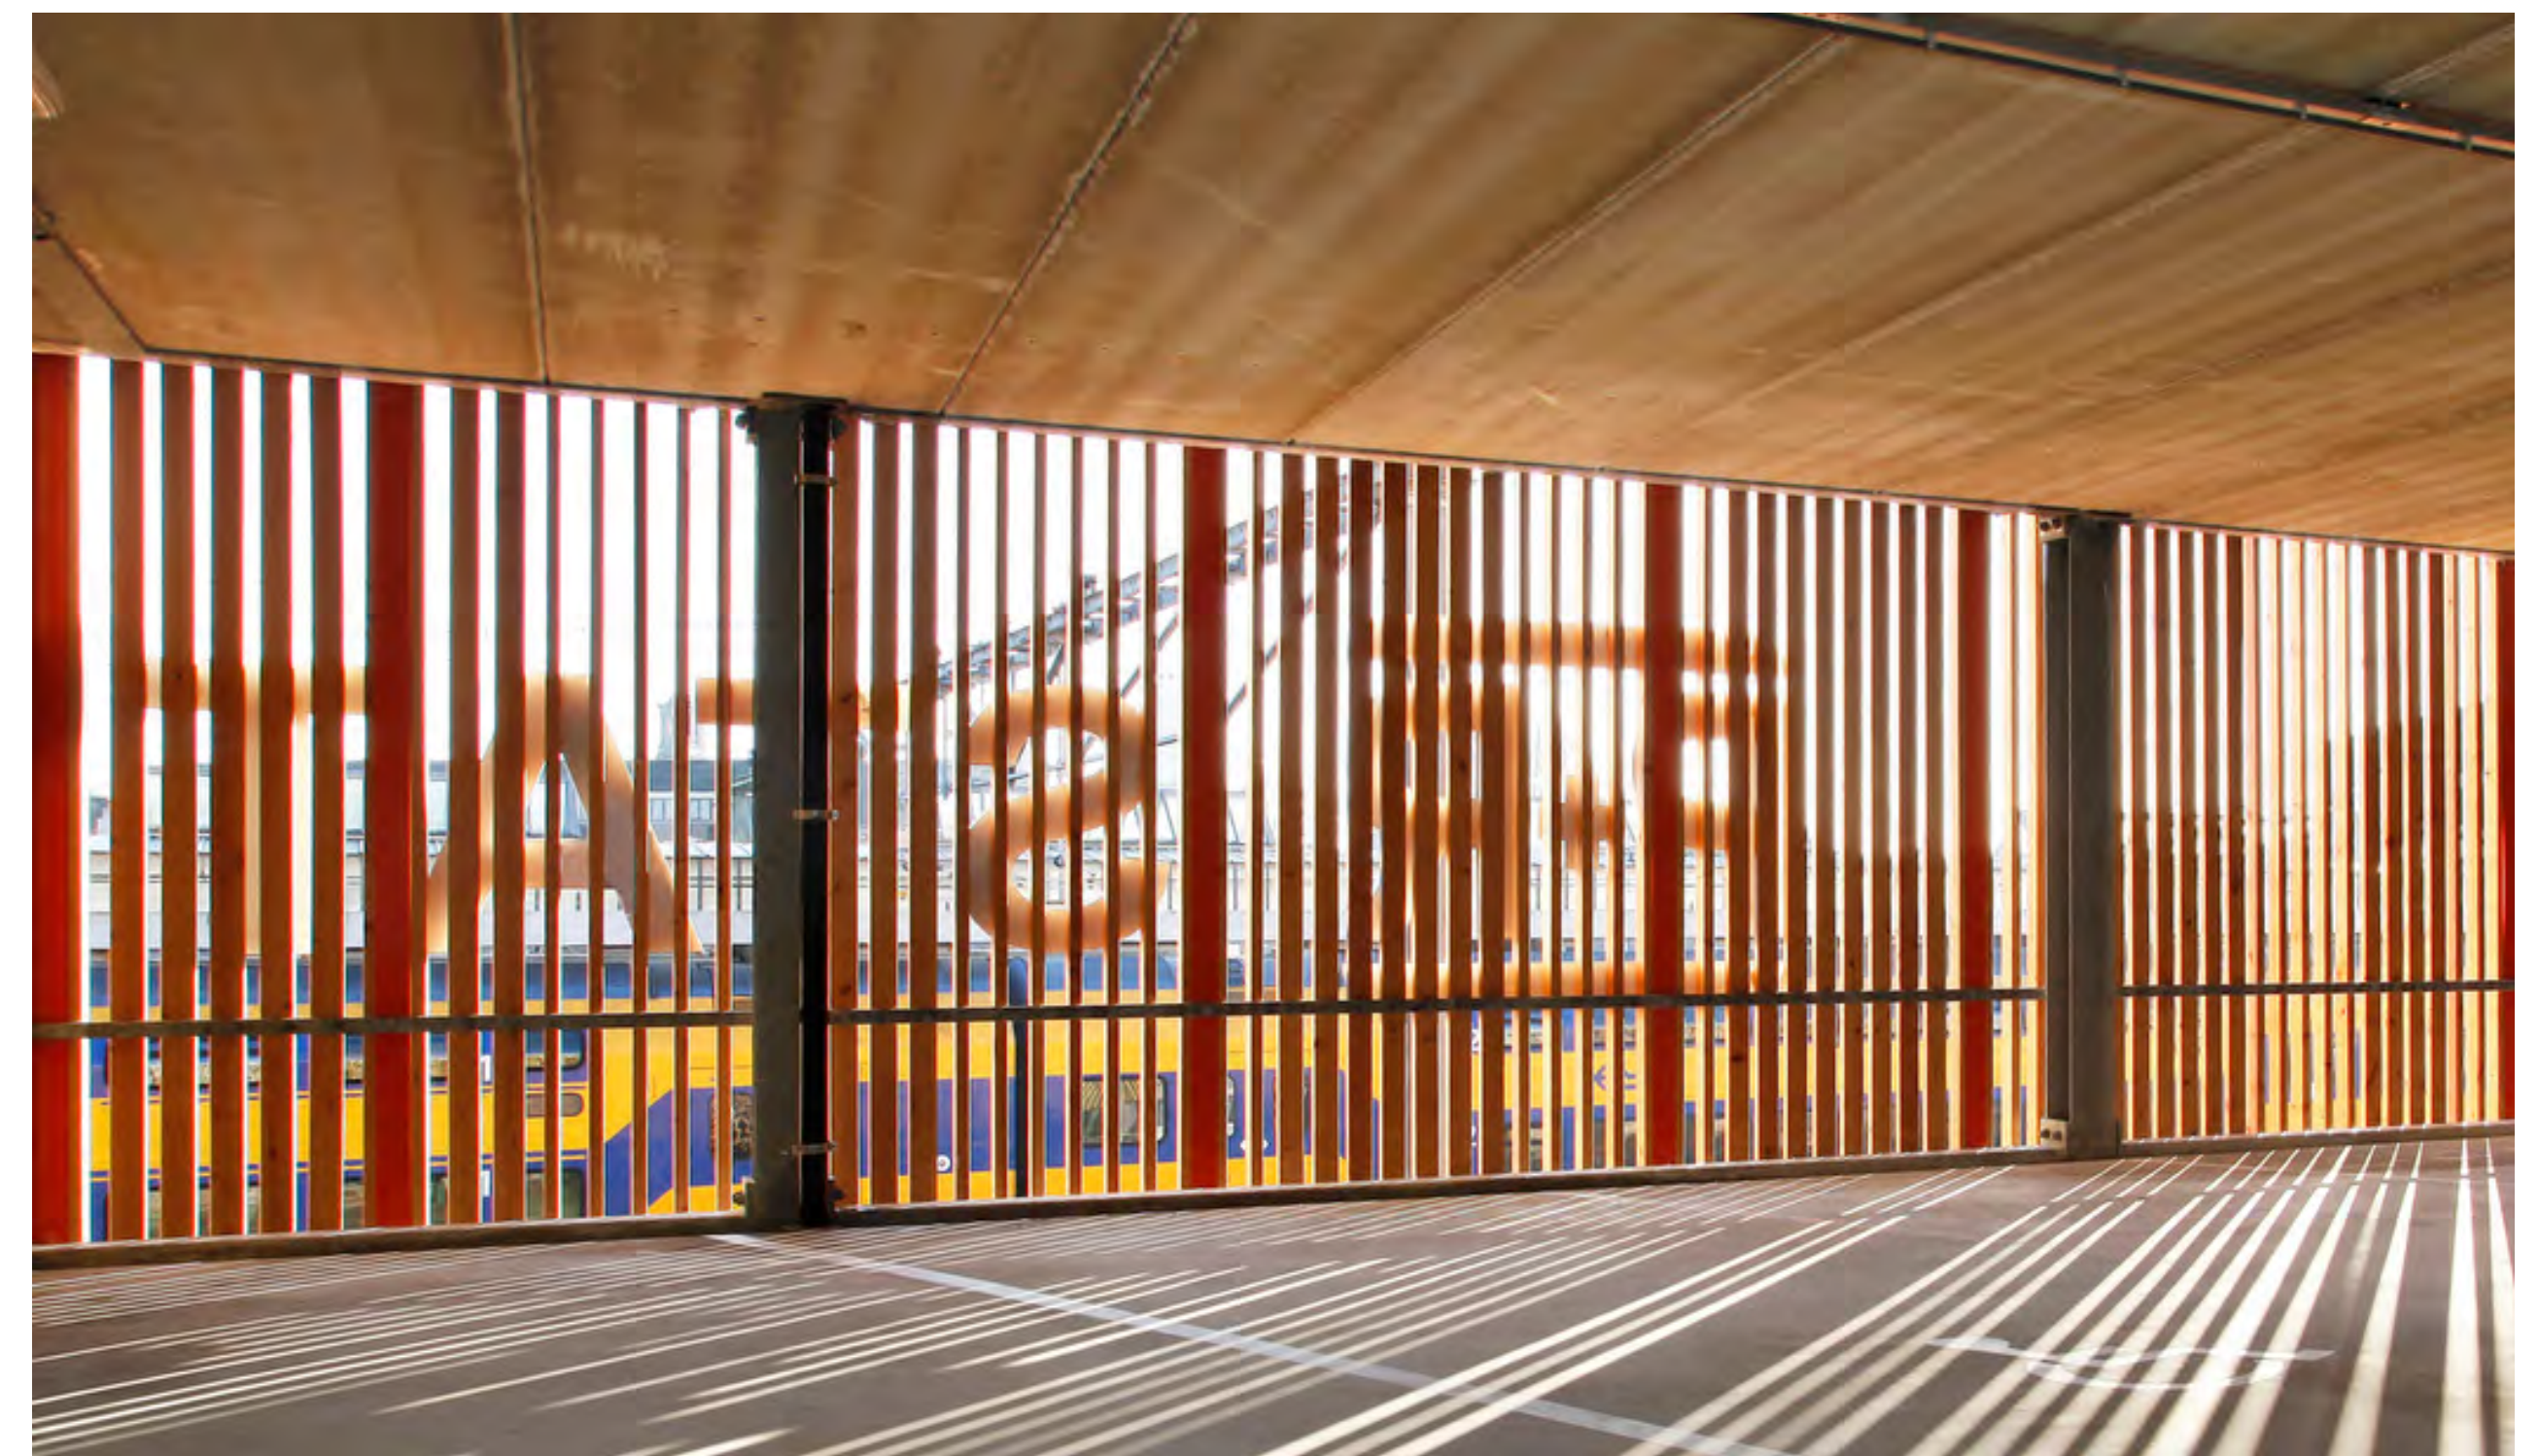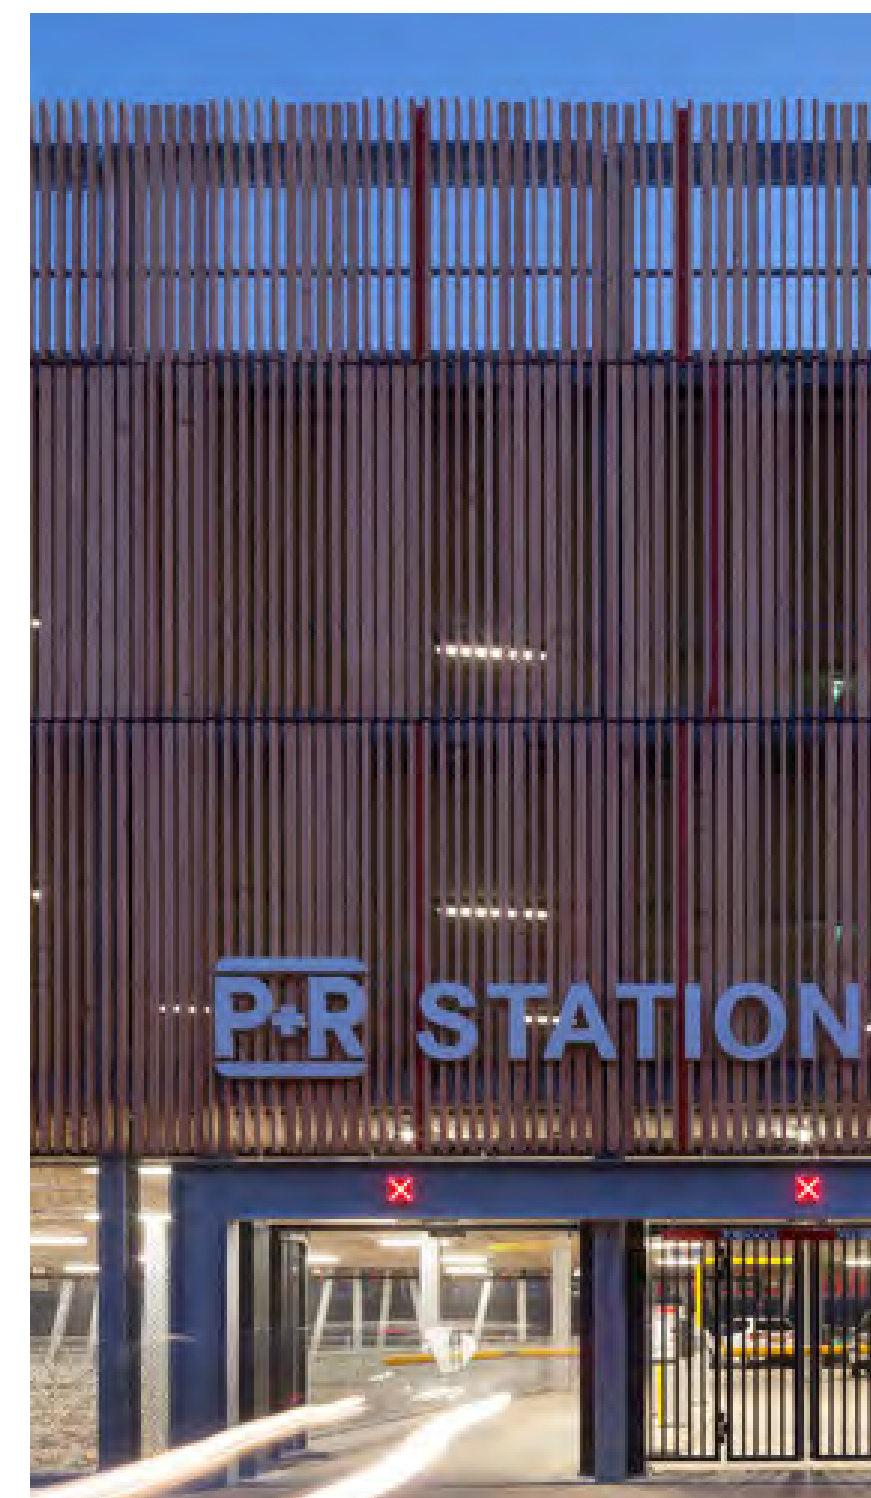


PRECEDENTS & MATERIALS


PARCEL 6

I-195 REDEVELOPMENT DISTRICT COMMISSION - OCTOBER 2019




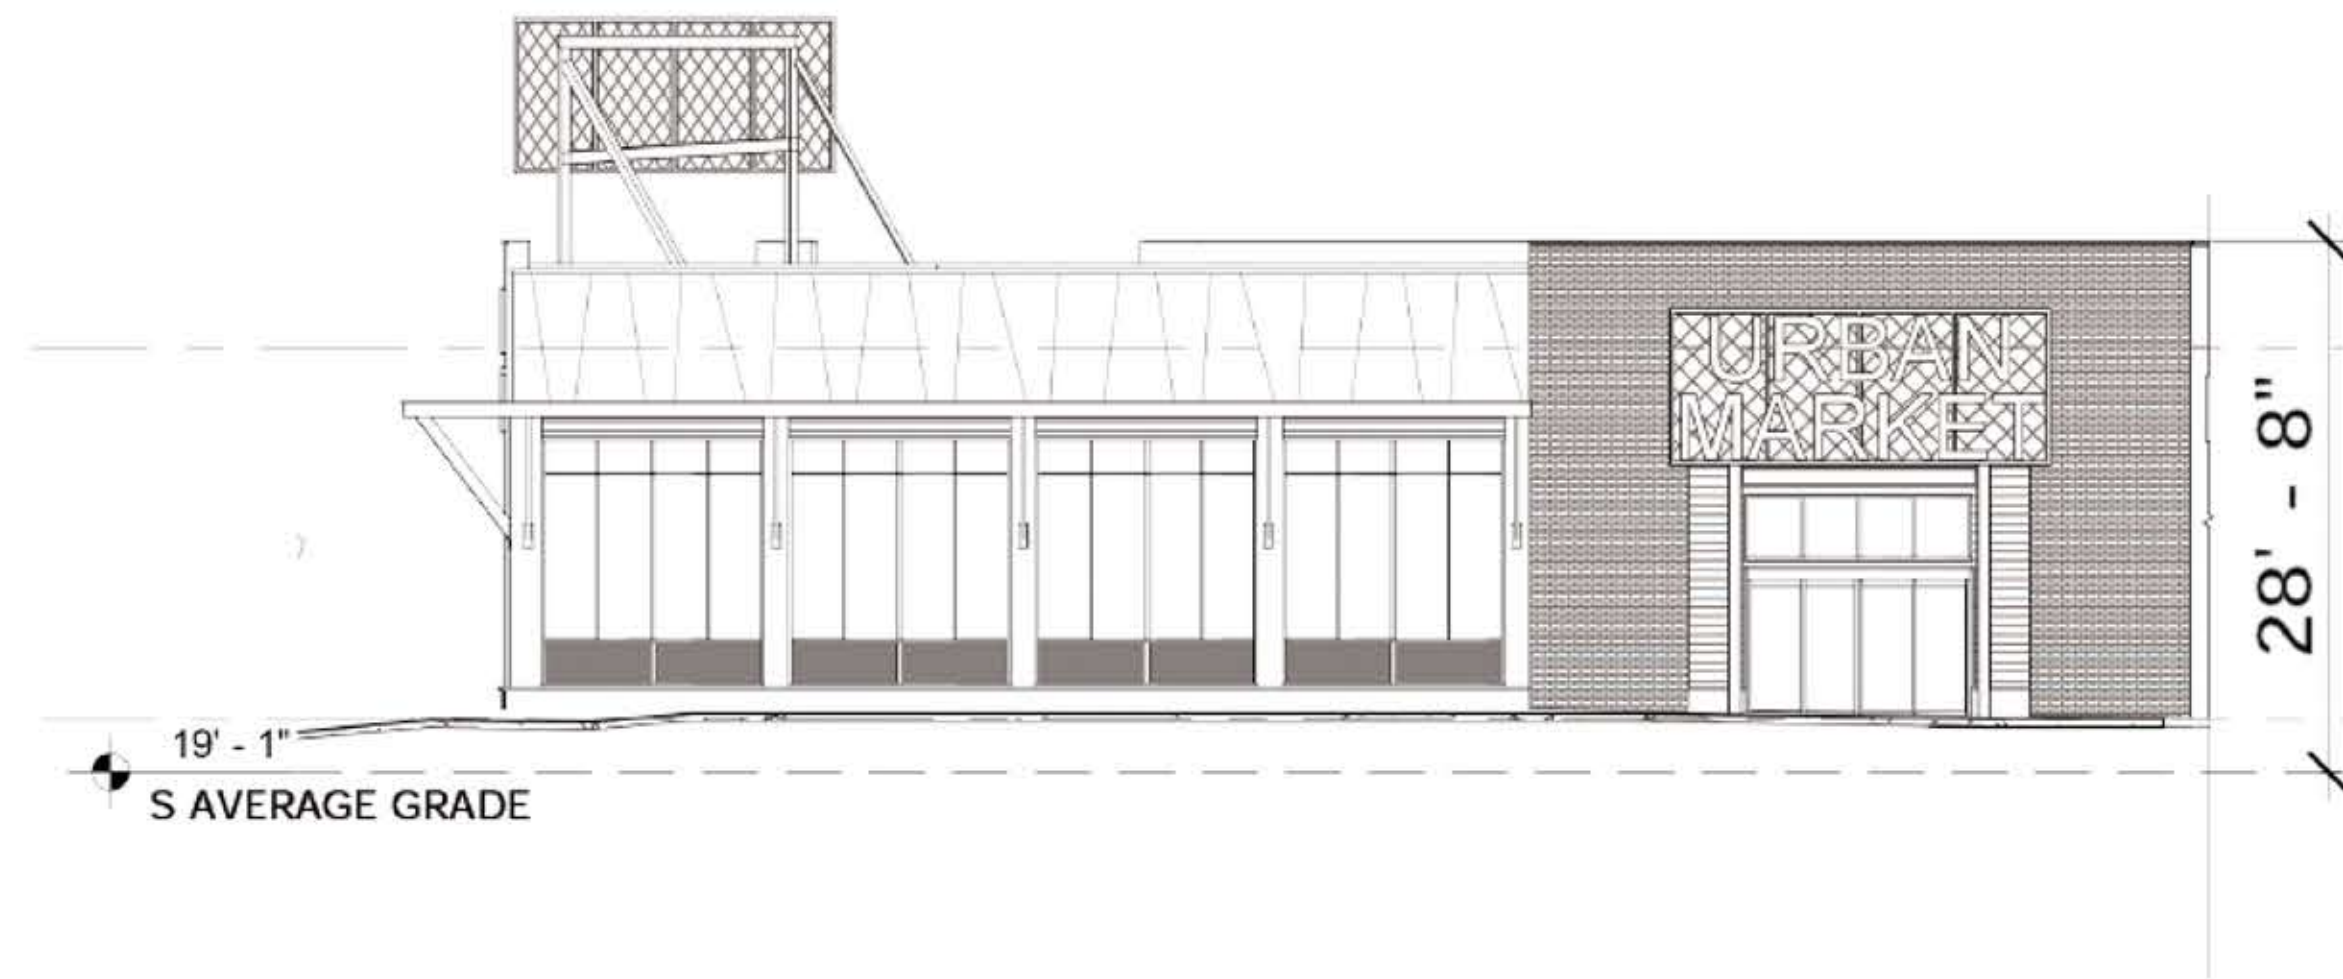

GROCERY ELEVATION FROM PARKING COURTYARD
(MAIN ENTRY)

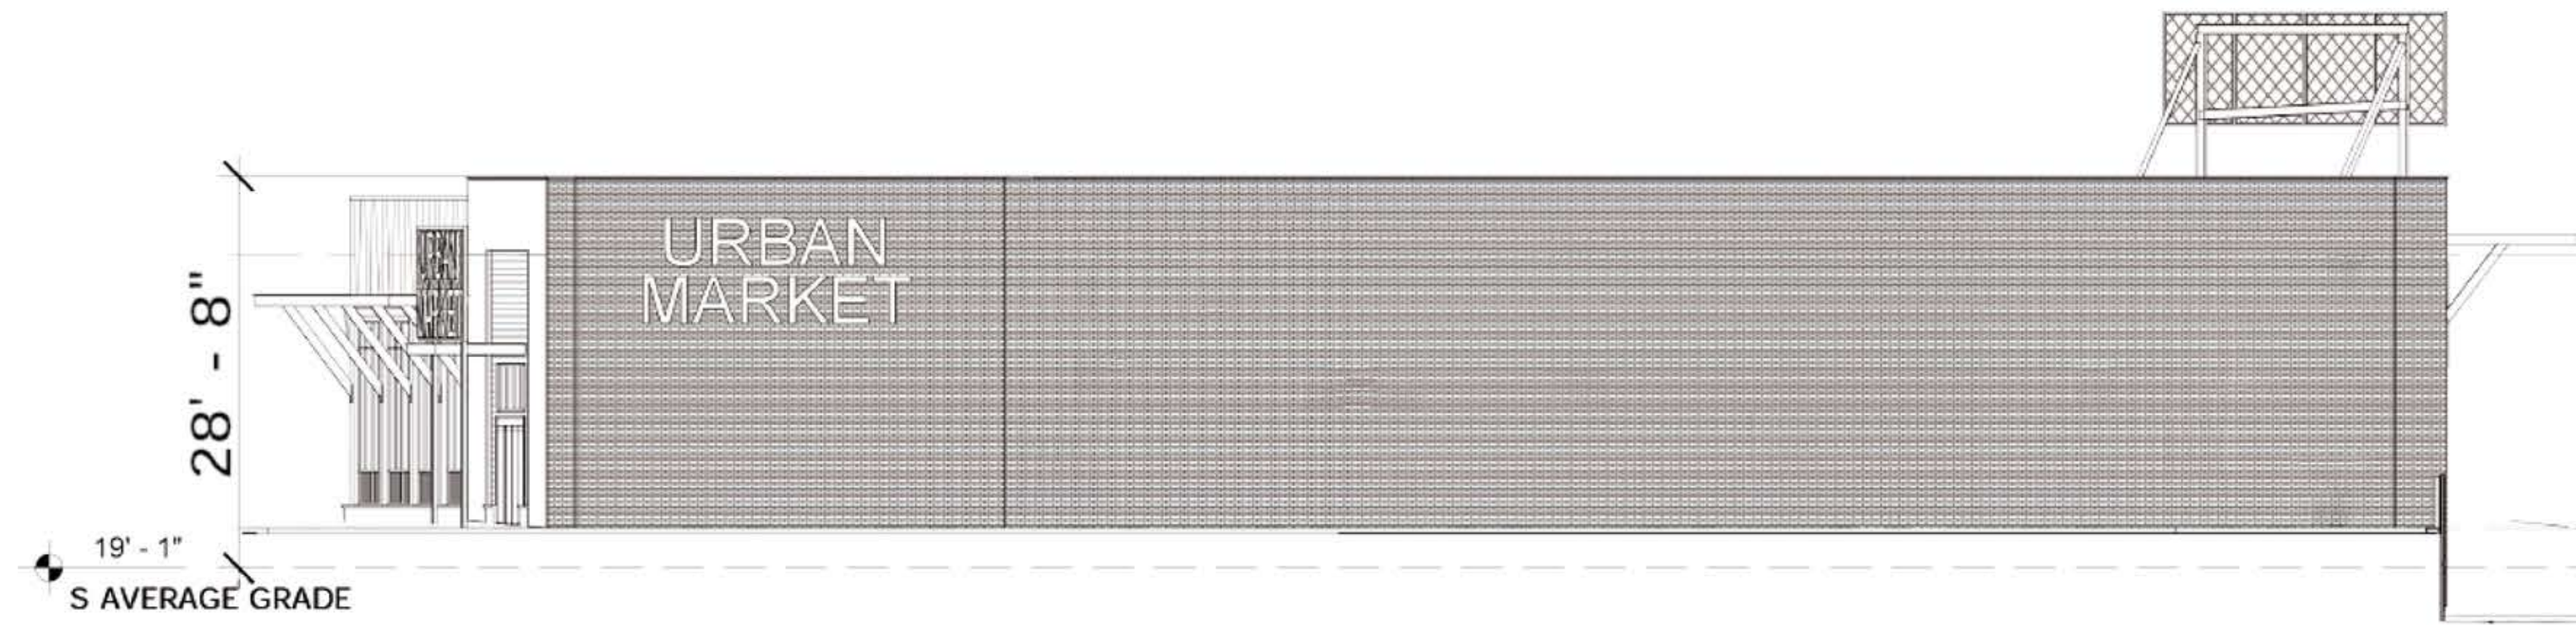



GROCERY ELEVATION FROM PARKING COURTYARD

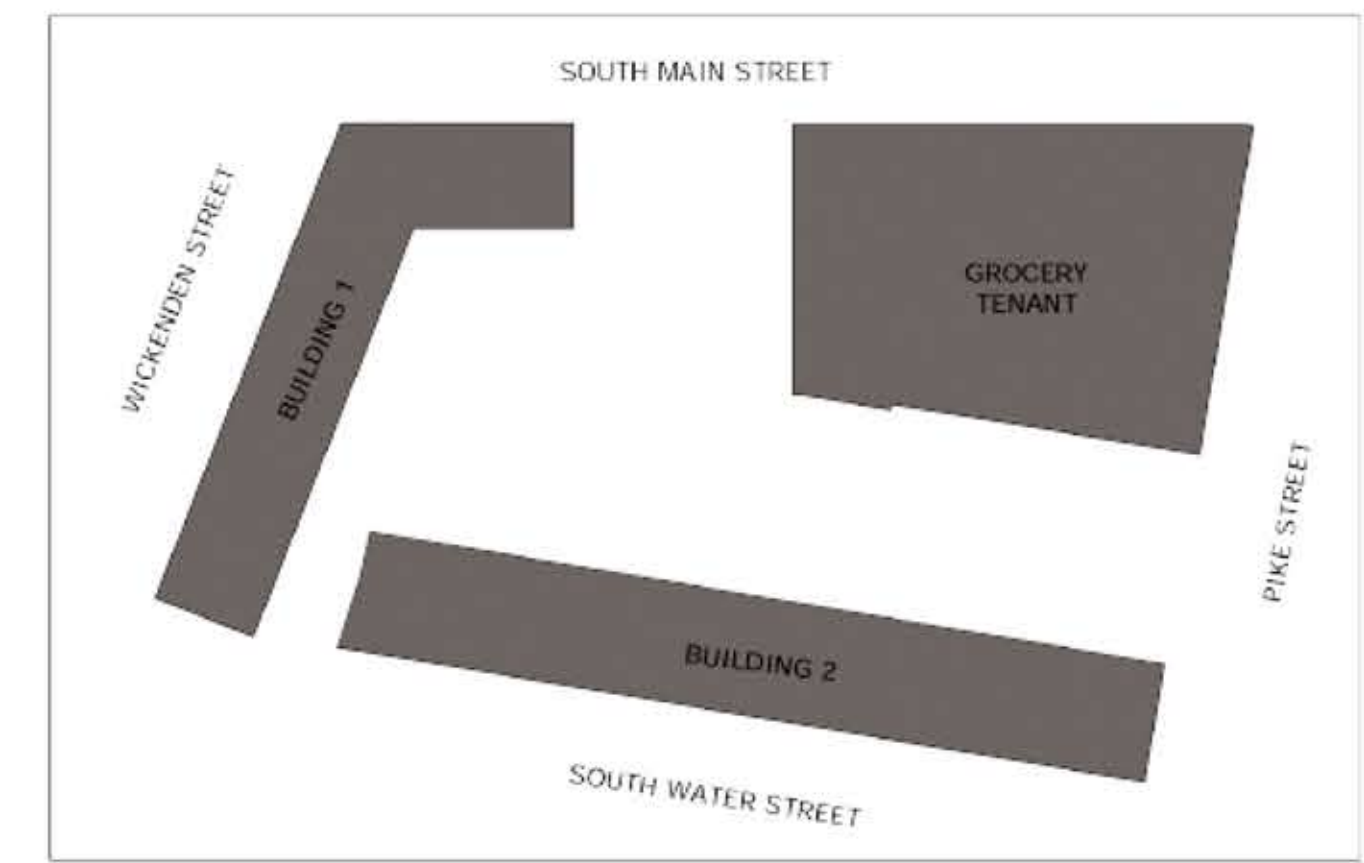

PARCEL 6

I-195 REDEVELOPMENT DISTRICT COMMISSION - OCTOBER 2019

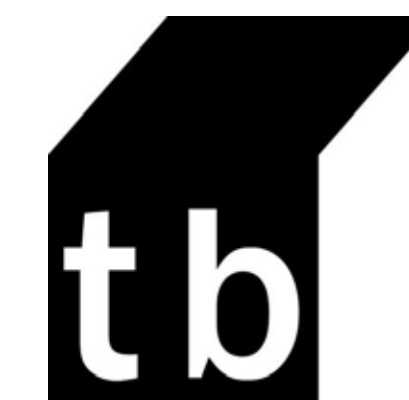

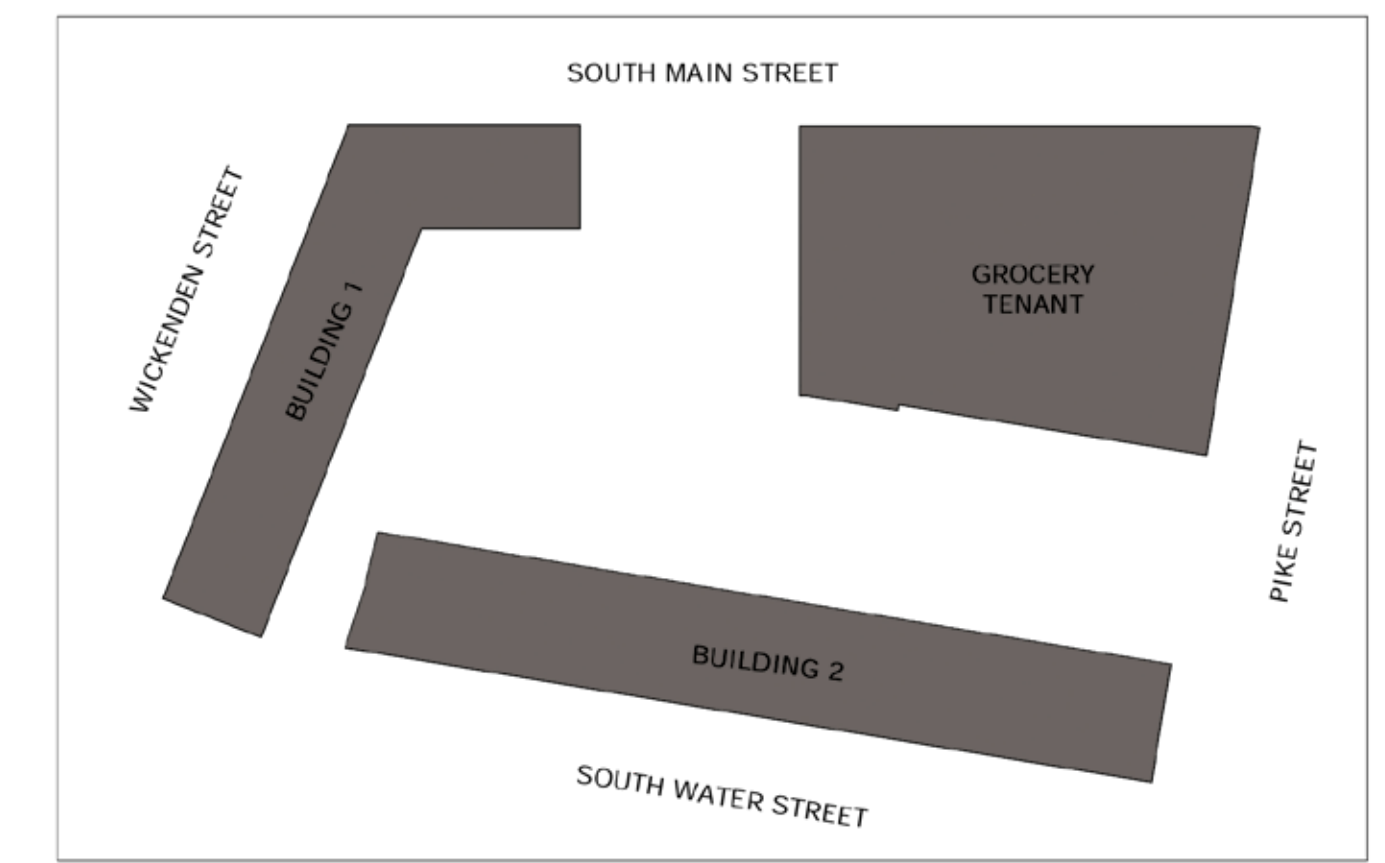


BUILDING 1 ELEVATION FROM PARKING COURTYARD

PARCEL 6

I-195 REDEVELOPMENT DISTRICT COMMISSION - OCTOBER 2019



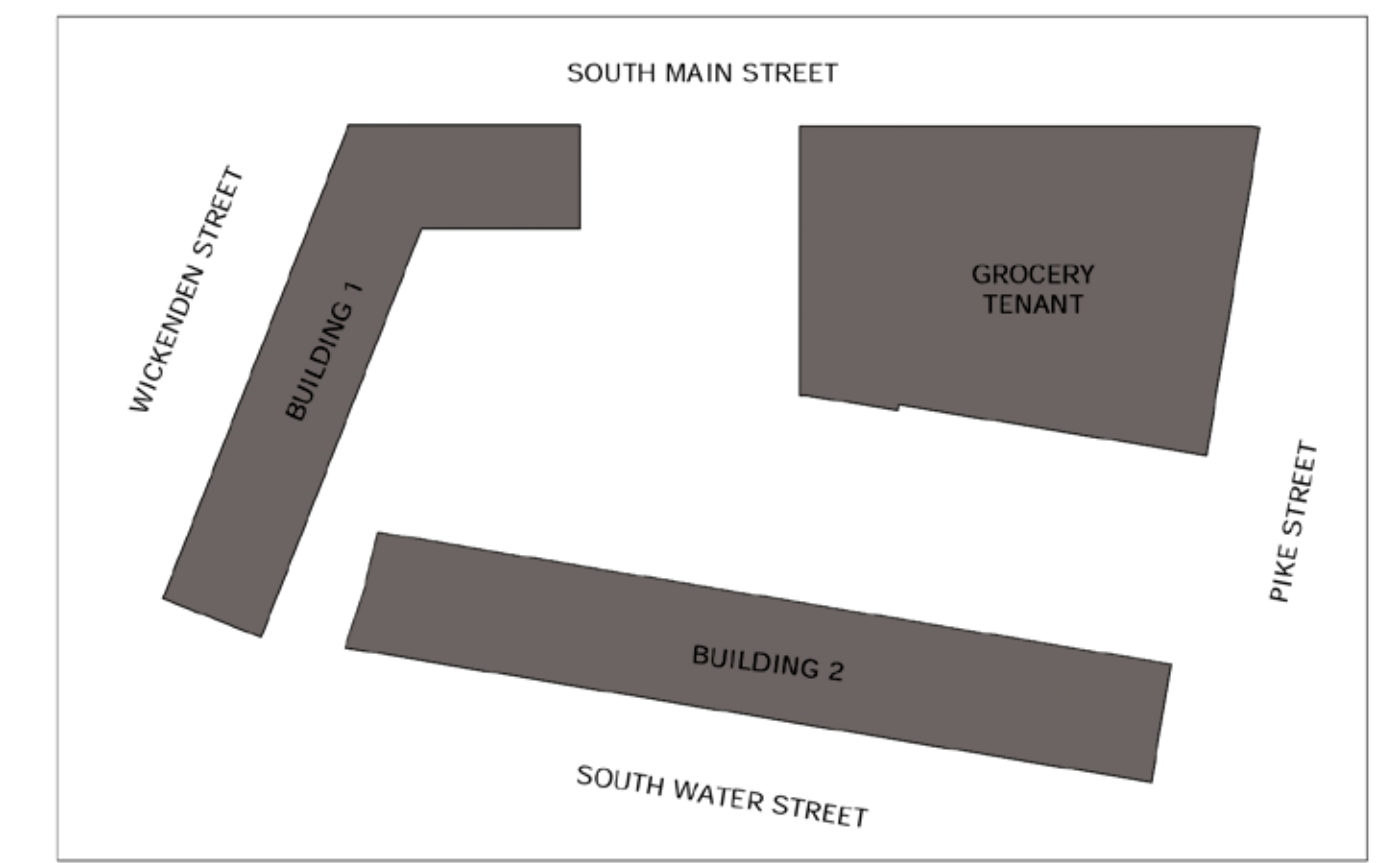

BUILDING 2 ELEVATION FROM PARKING COURTYARD

PARCEL 6

I-195 REDEVELOPMENT DISTRICT COMMISSION - OCTOBER 2019







PARCEL 6

I-195 REDEVELOPMENT DISTRICT COMMISSION - OCTOBER 2019



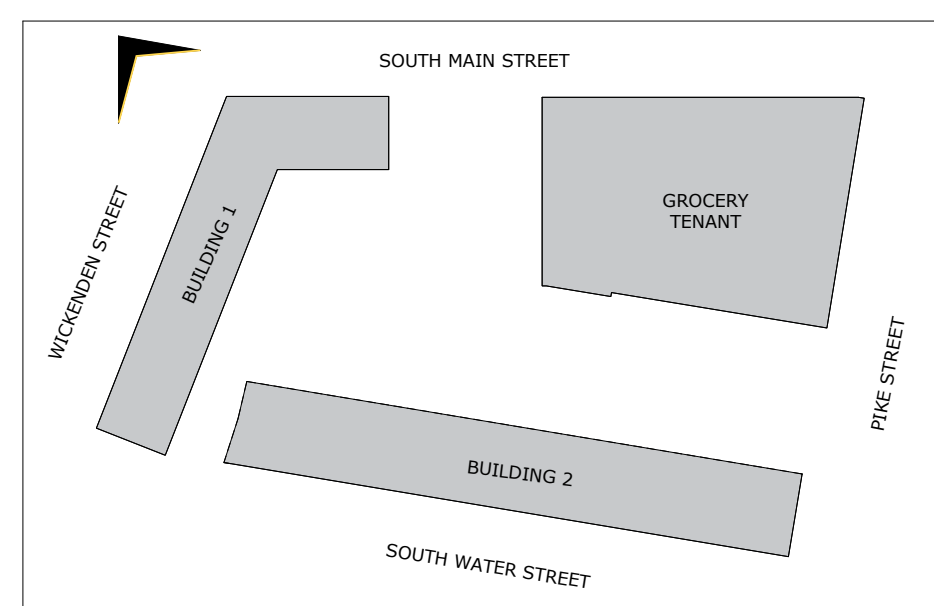
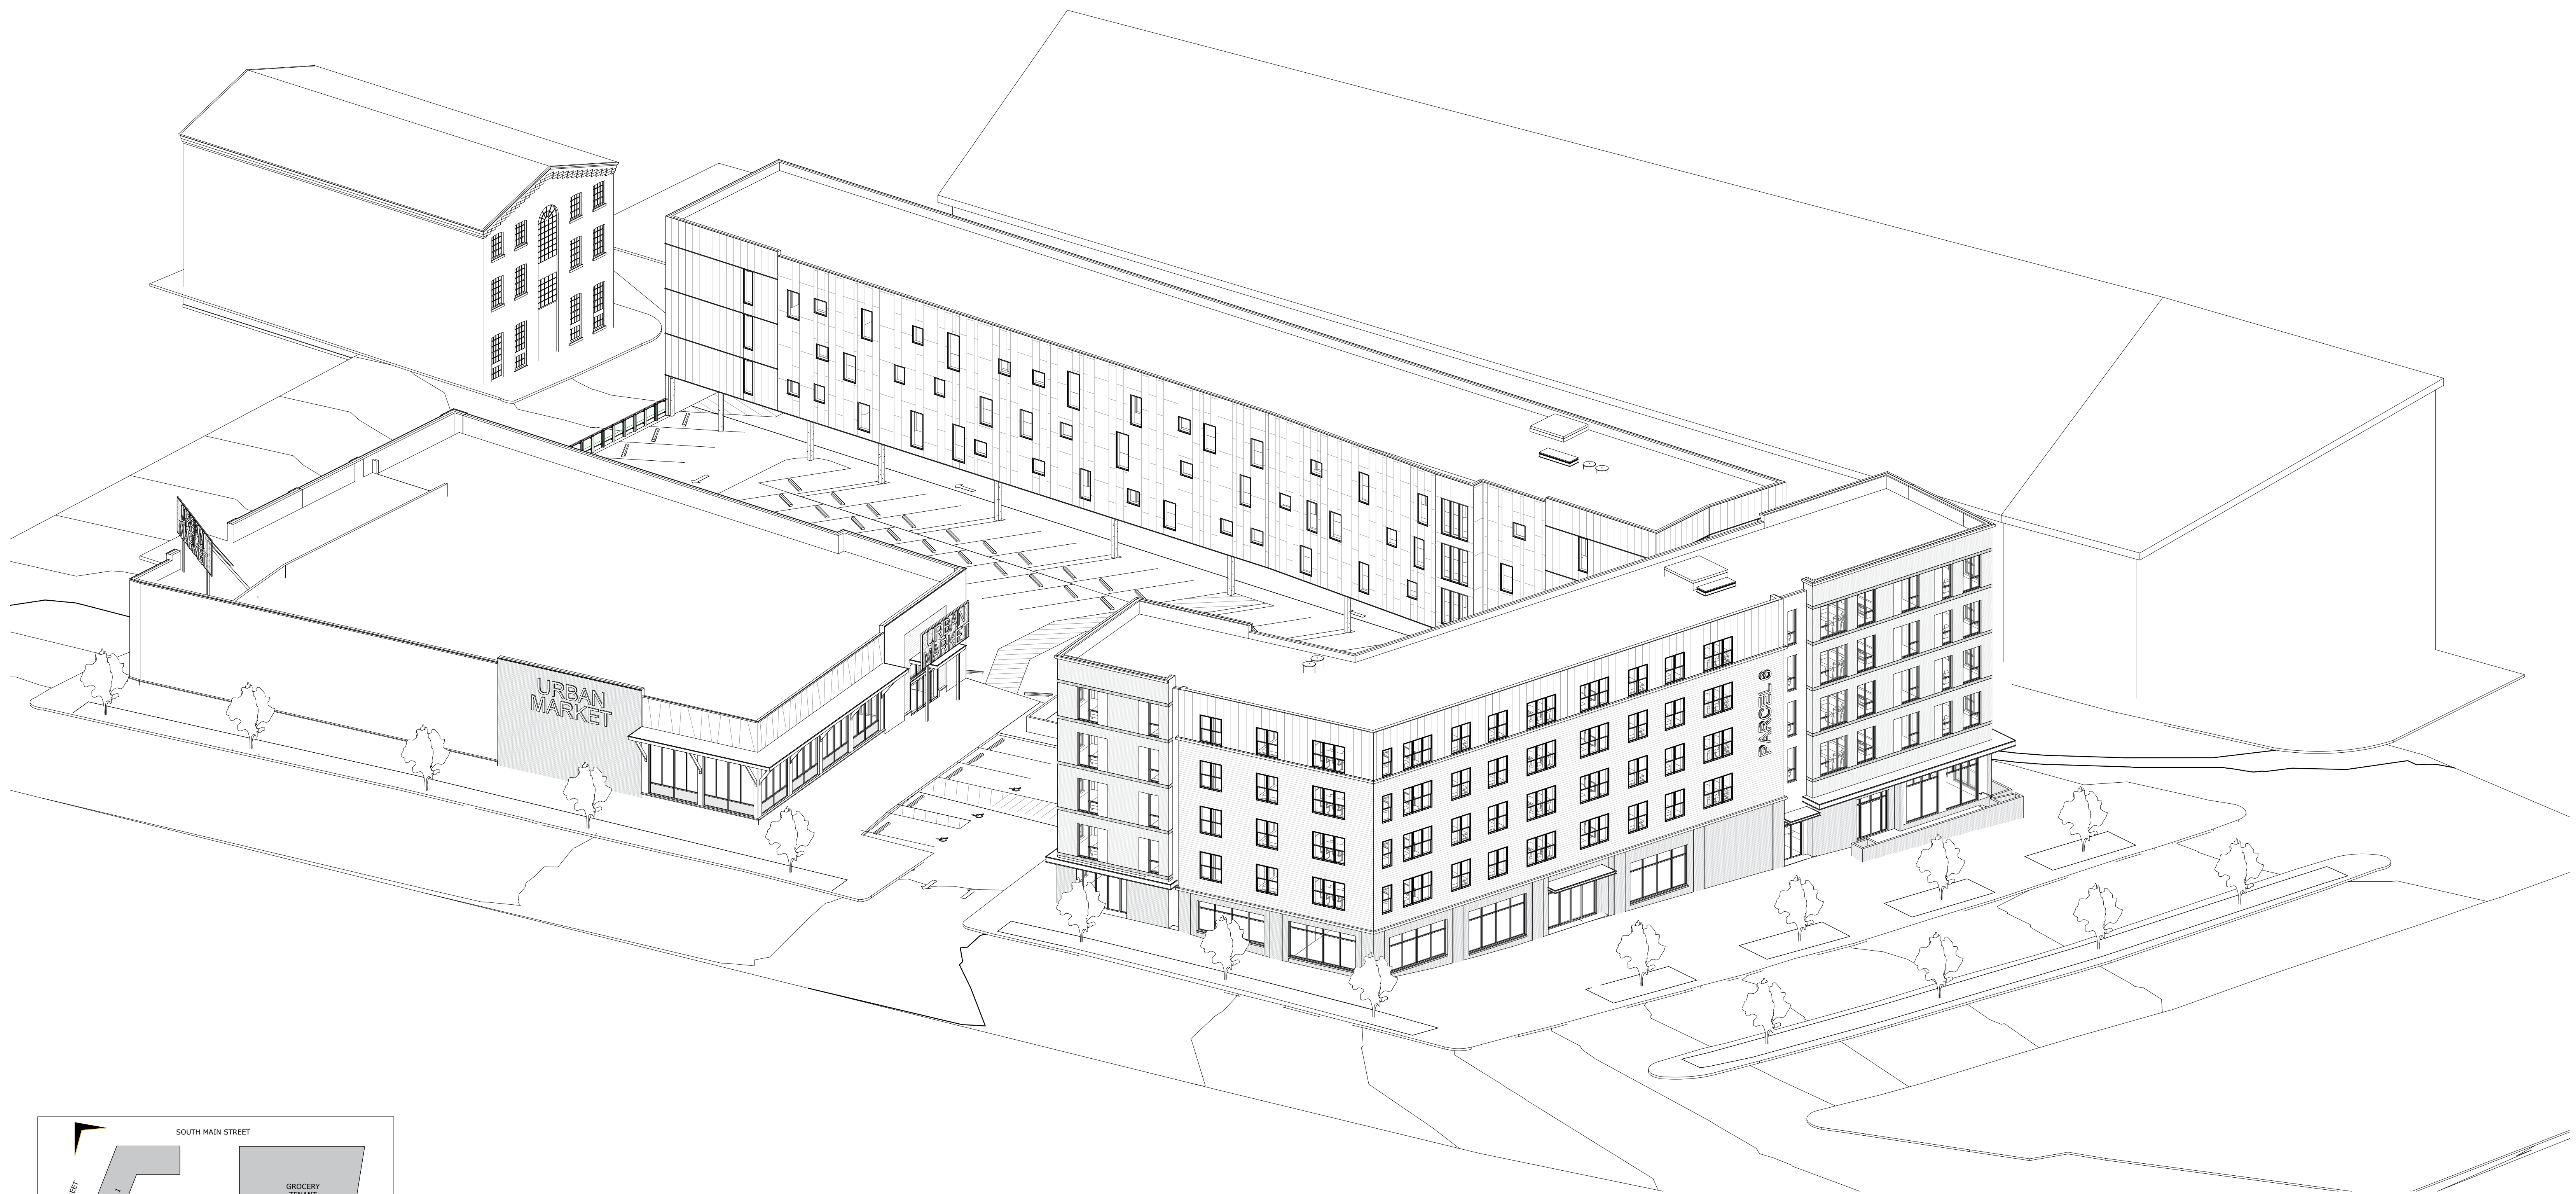


AERIAL 1

PARCEL 6

I-195 REDEVELOPMENT DISTRICT COMMISSION - OCTOBER 2019



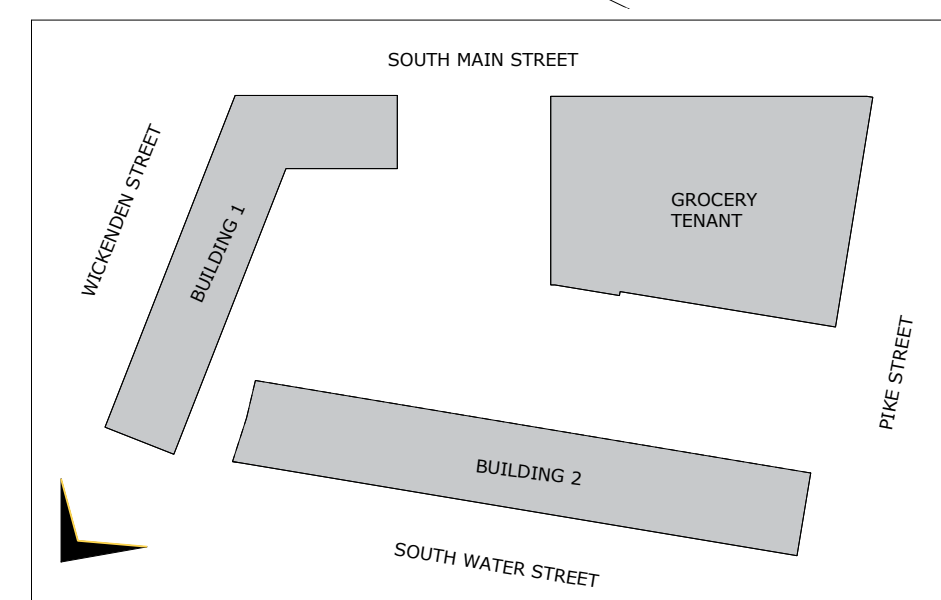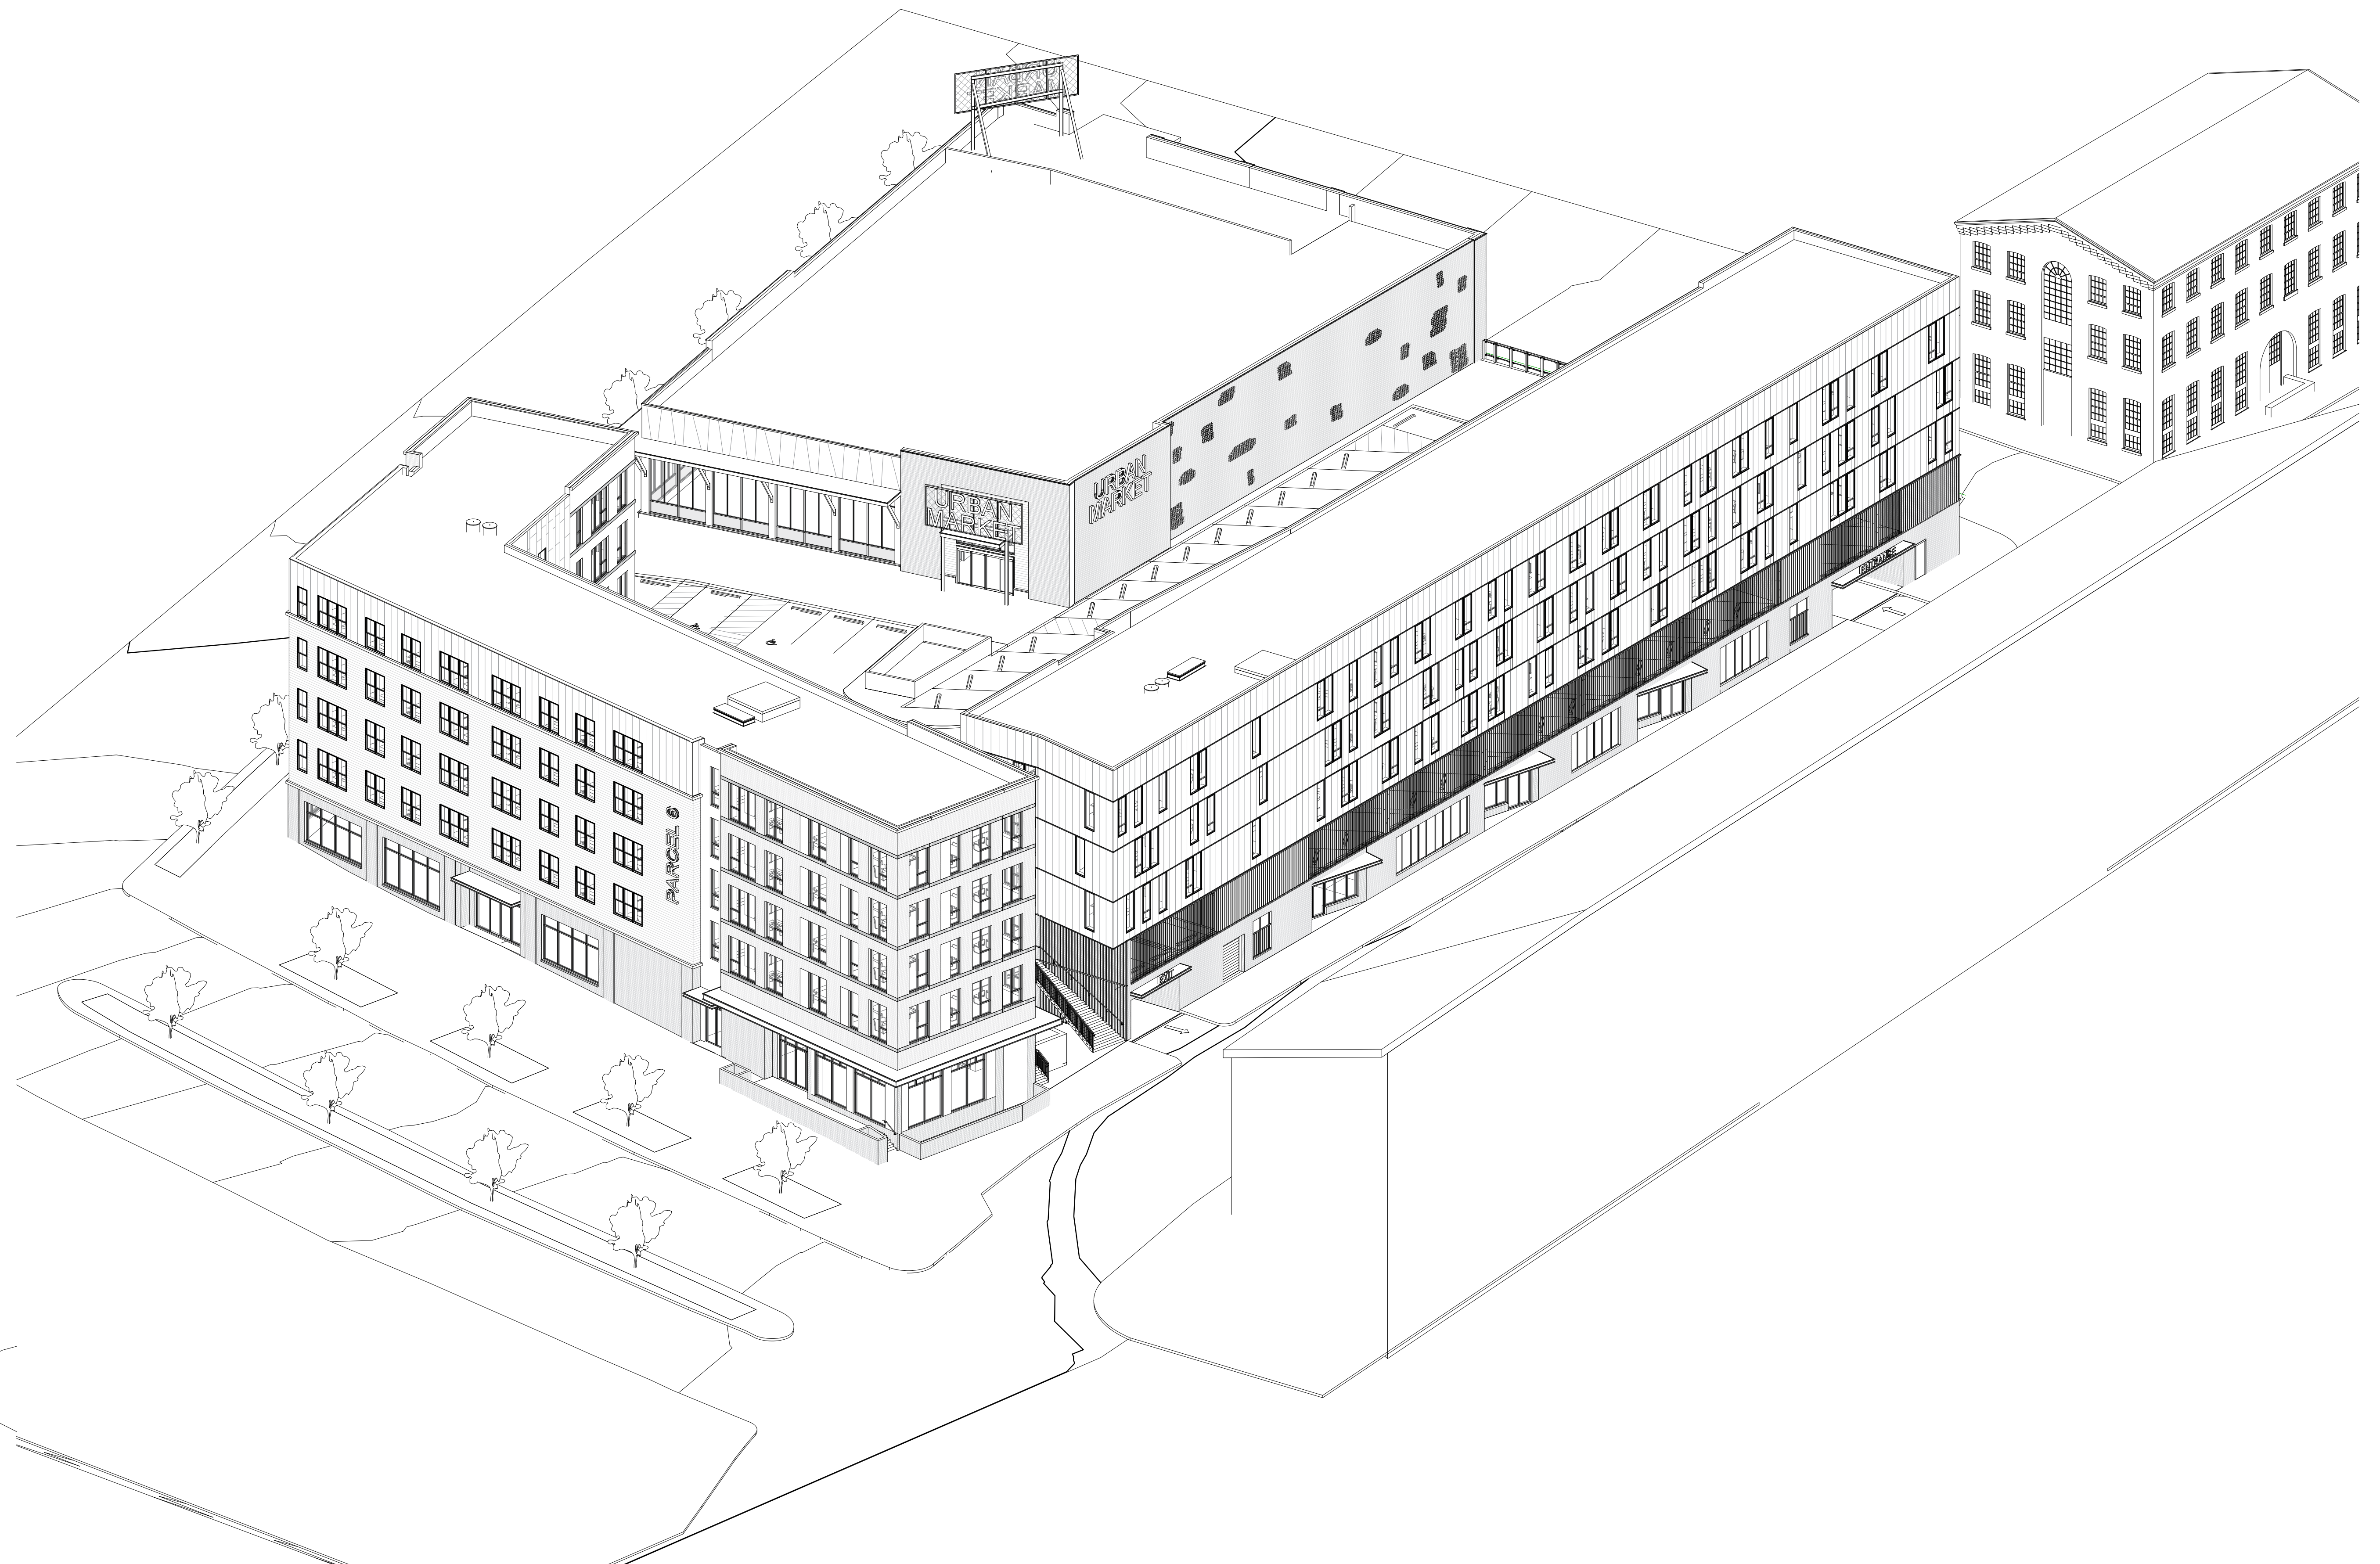


AERIAL 3

PARCEL 6

I-195 REDEVELOPMENT DISTRICT COMMISSION - OCTOBER 2019



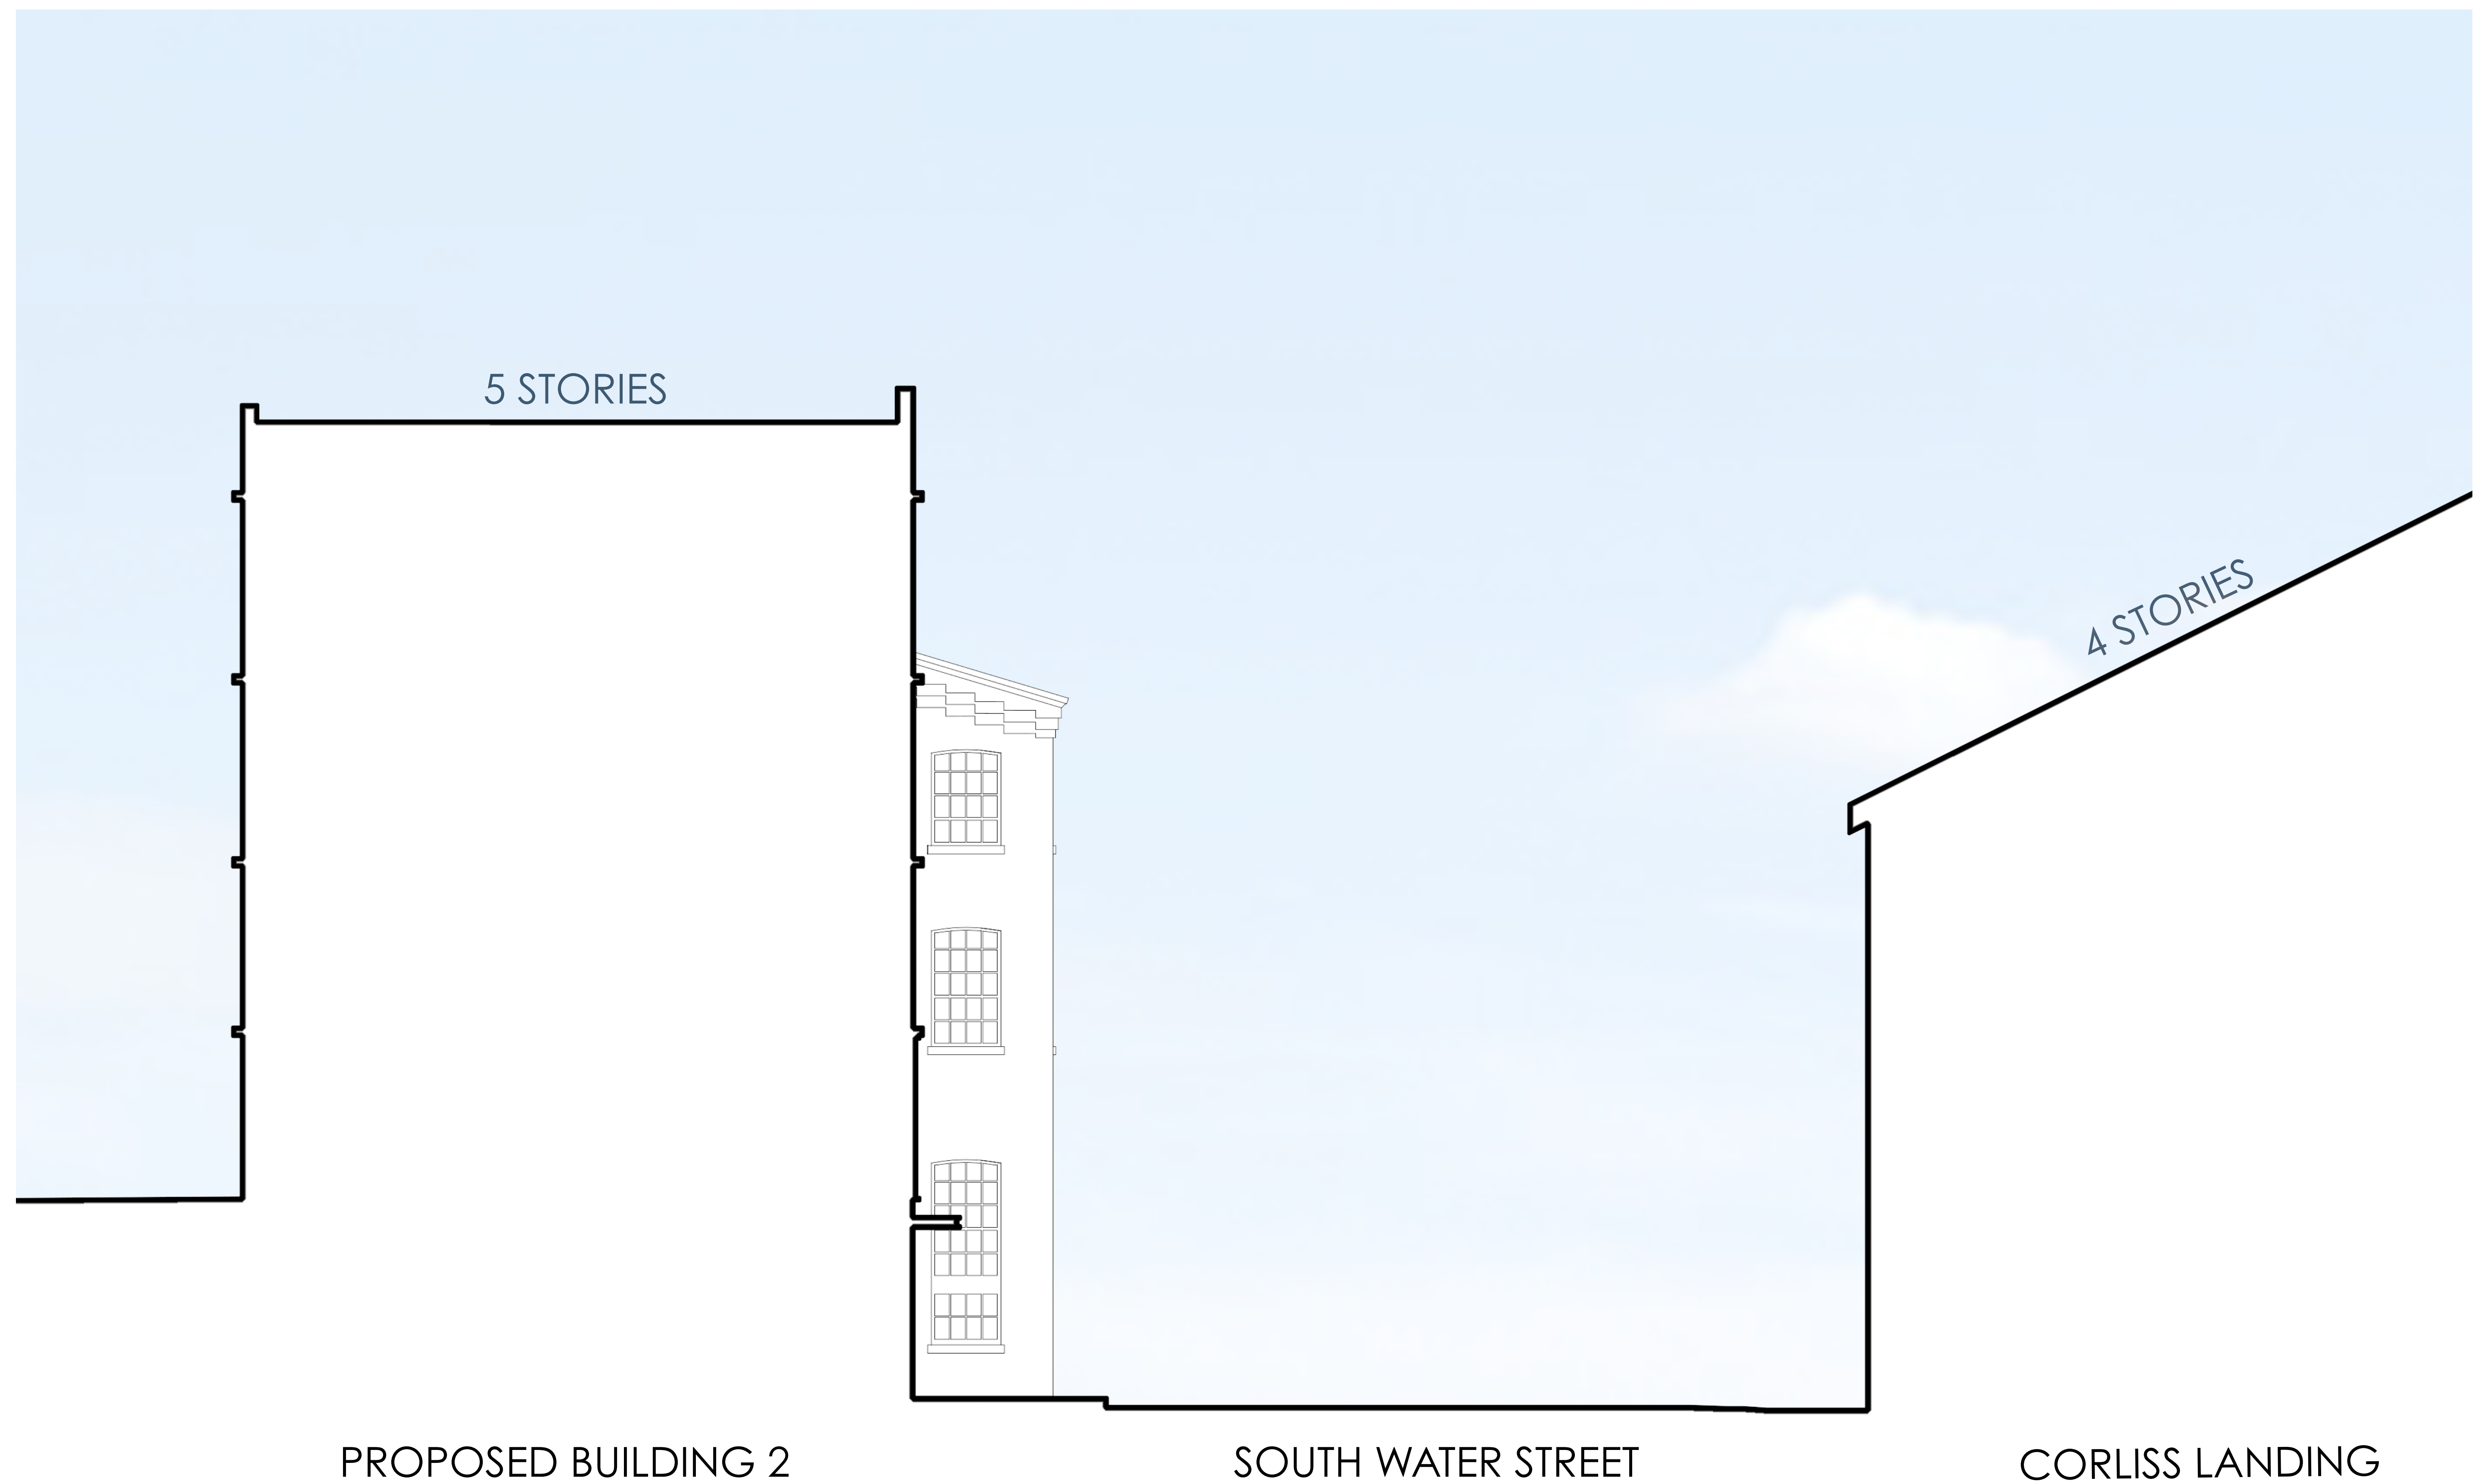

PARCEL 6

I-195 REDEVELOPMENT DISTRICT COMMISSION - OCTOBER 2019





PARCEL 6

I-195 REDEVELOPMENT DISTRICT COMMISSION - OCTOBER 2019

